

SITE

BROADVIEW LIBRARY LOCATION



THROUGH A MEDIUM.

PROGRAM PROPOSAL

ENTRANCE/CLOAK ROOM - 500 SQ.FT NURSERY BAY 1 - 600 SQ.FT

KITCHEN/LUNCH ROOM - 1500 SQ.FT

INDOOR/OUTDOOR PLAY AREA - 2500

GYMNASIUM/YOGA ROOM - 1000 SQ.FT

ART/MUSIC STUDIO - 2000 SQ.FT

READING/LIBRARY - 2500 SQ.FT

TEACHERS OFFICE - 250 SQ.FT

SERVICE AREAS

CAREGIVERS OFFICE - 250 SQ.FT

ADULTS RESTROOM - 350 SQ.FT

GAME ROOMS - 500 SQ.FT

ELDERLY BAY2 - 600 SQ.FT

ELDERLY BAY3 -600 SQ.FT


NURSERY BAY 2 - 600 SQ.FT 12755 GREENWOOD AVE N NURSERY BAY 3 - 600 SQ.FT ELDERLY BAY1 - 600 SQ.FT



LOOKOUT BOX KIDS




ELDERLY BAY

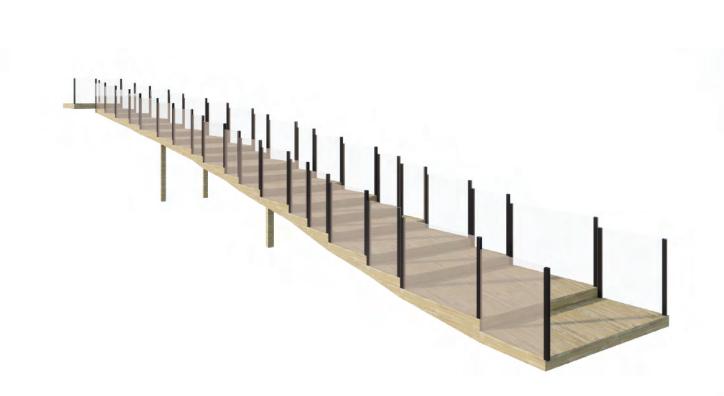



STAIRCASE



TODDLER BAY

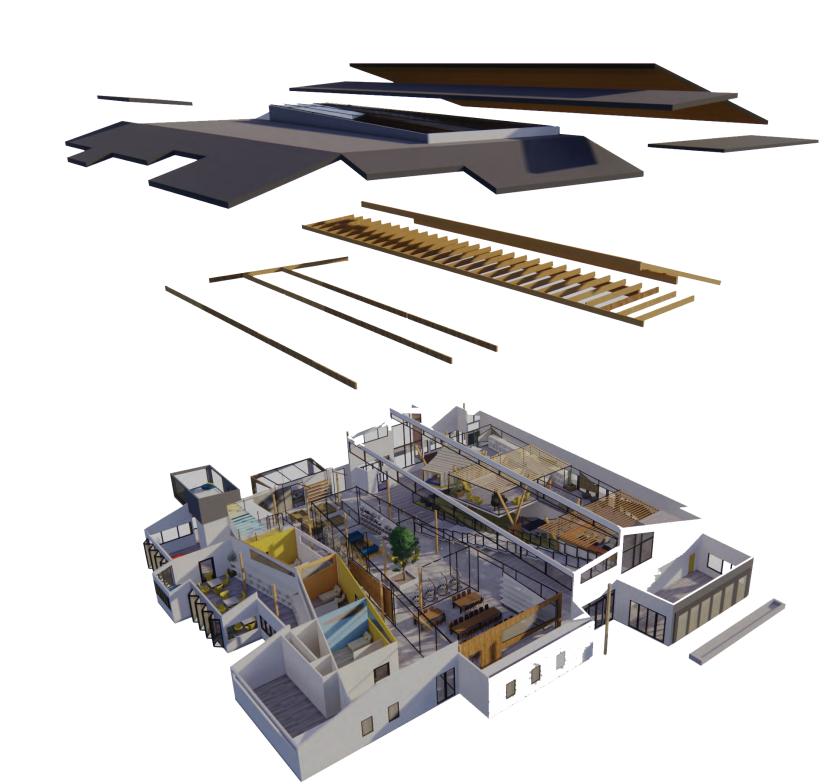

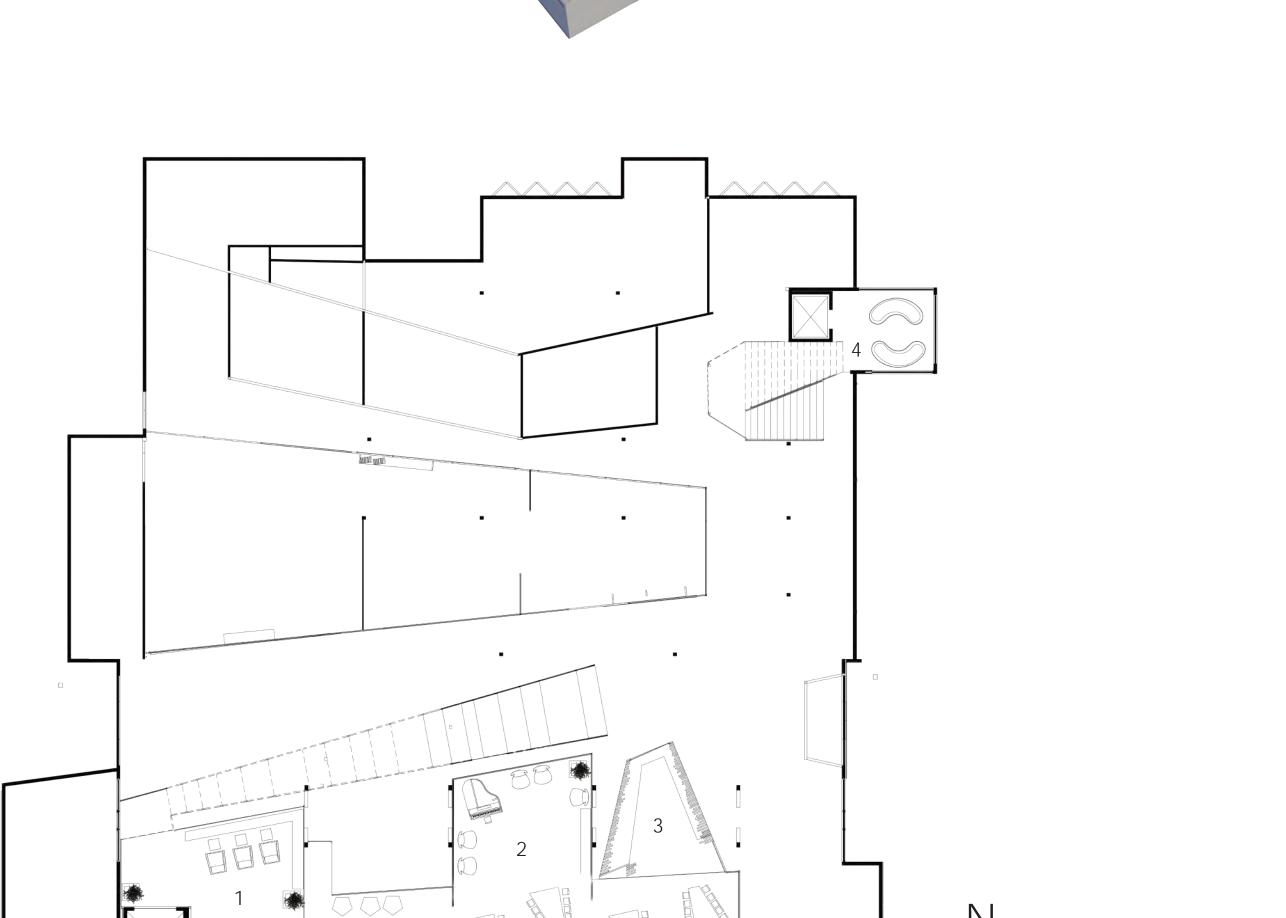

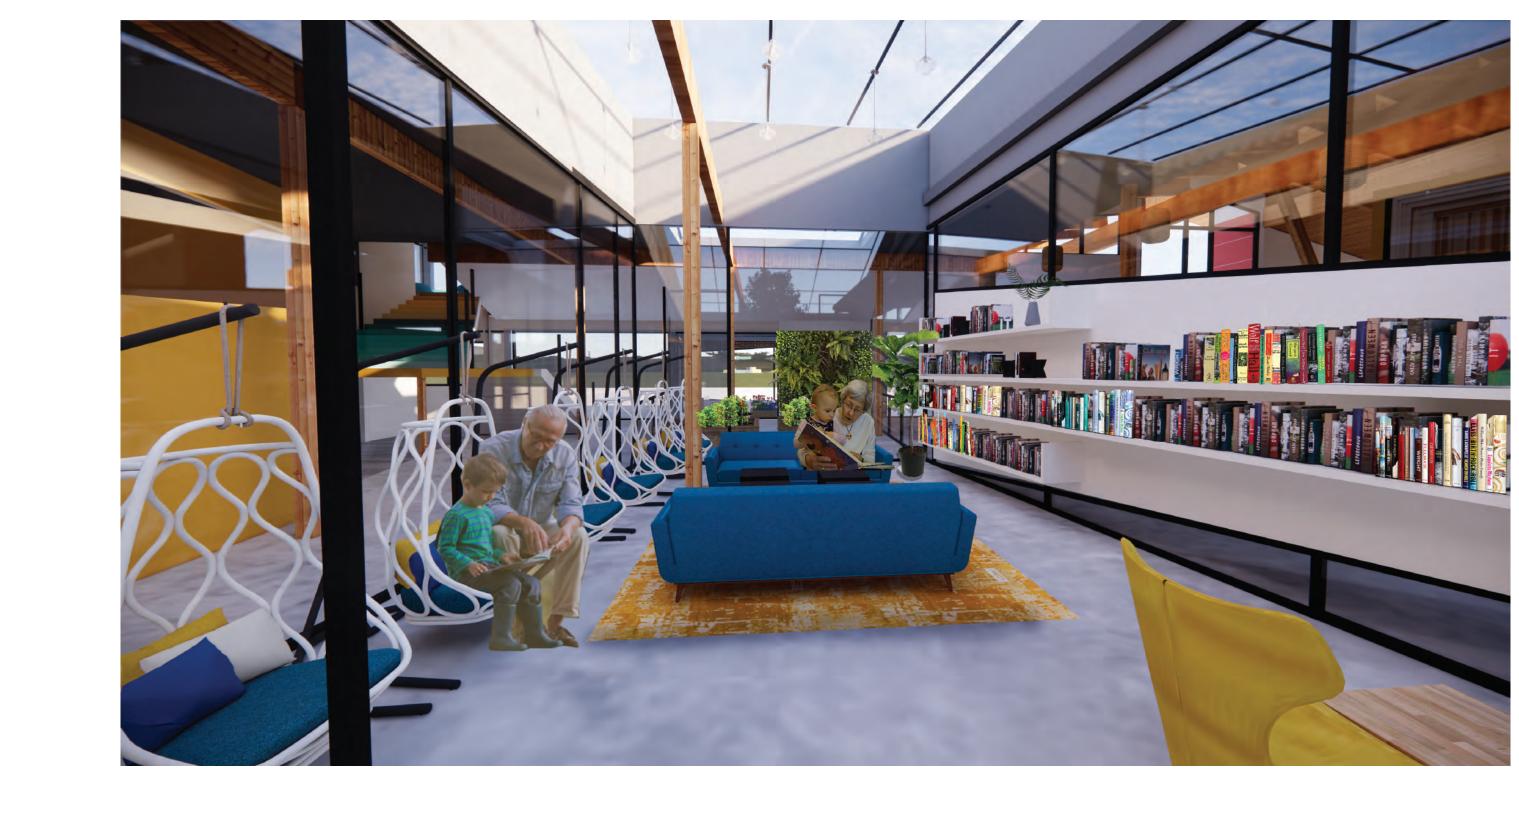







MADHU MURALI





BROUGHT TO PROXIMITY HOW I AM GOING TO PRO-CEED WITH MY INTENT, IN CREATING ASPACE WHERE THE OLD AND THE YOUNG ARE BROUGHT TOGETHER



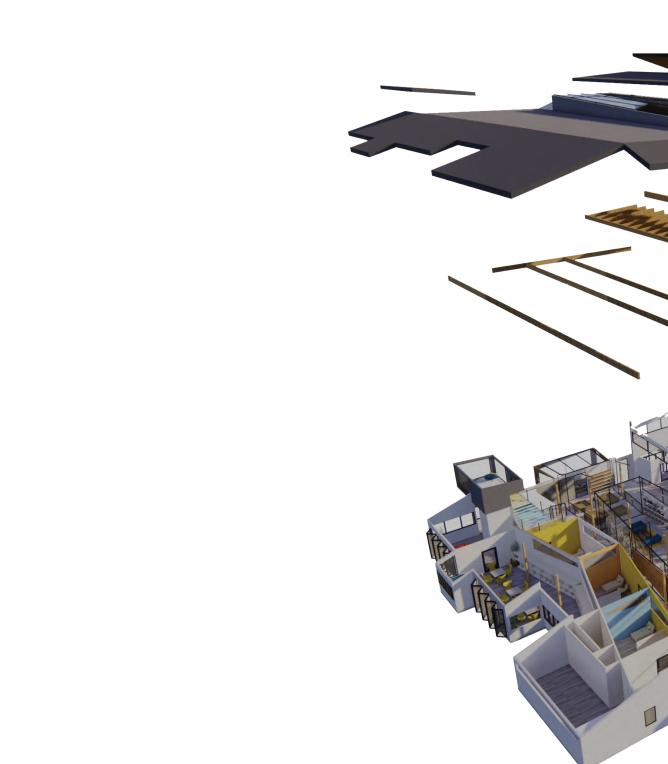


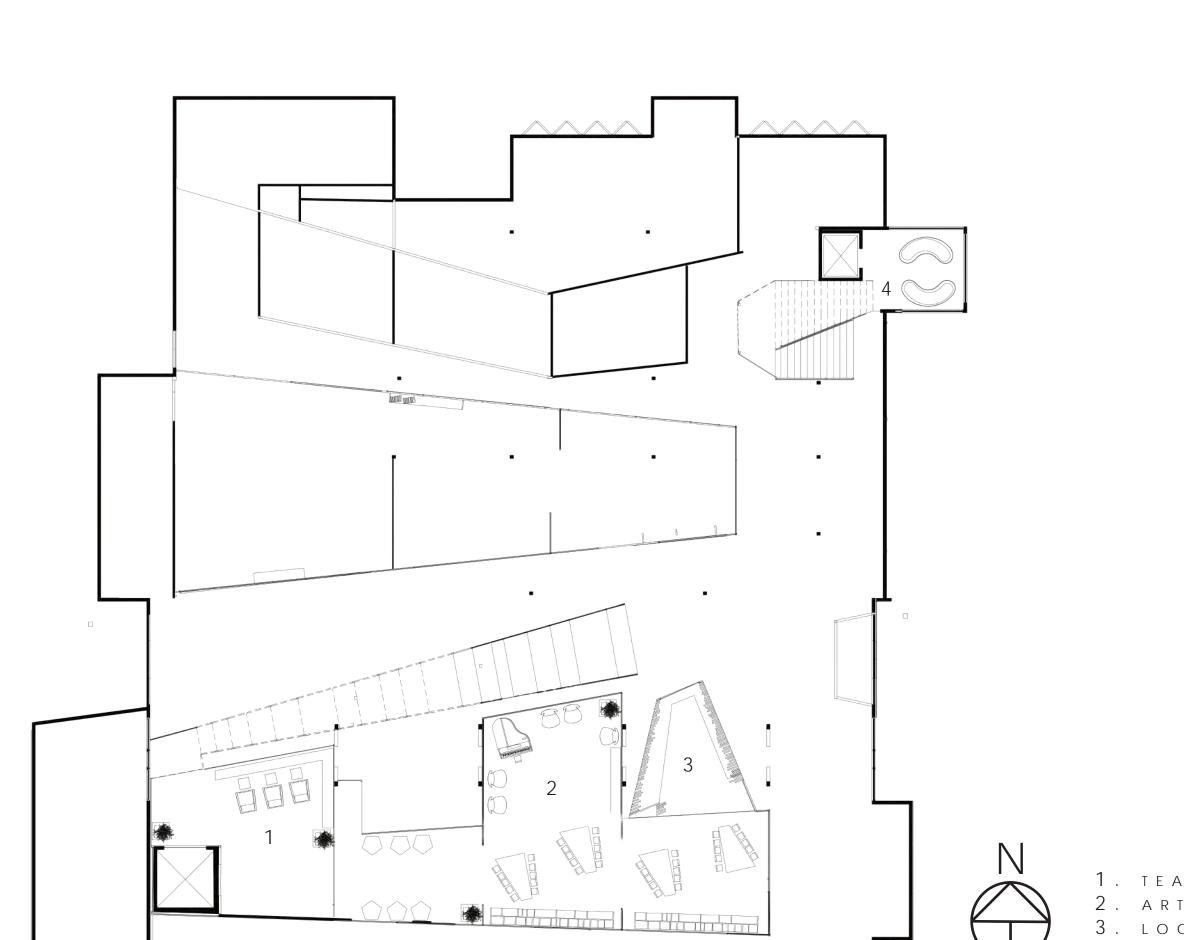


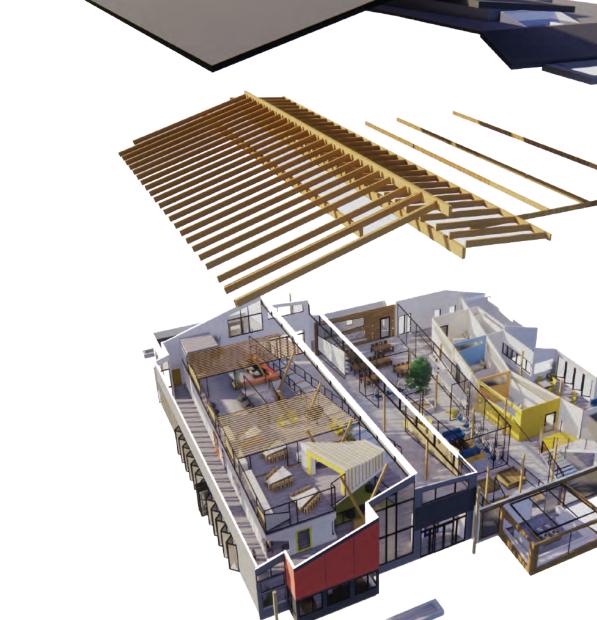


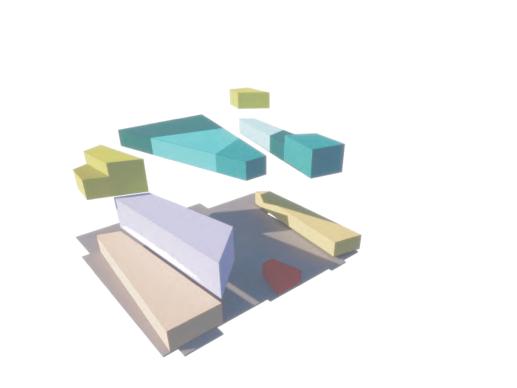





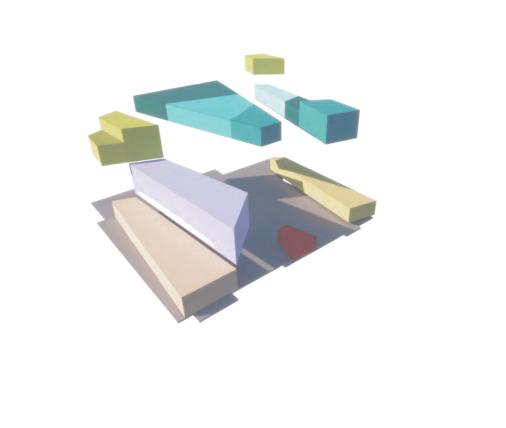

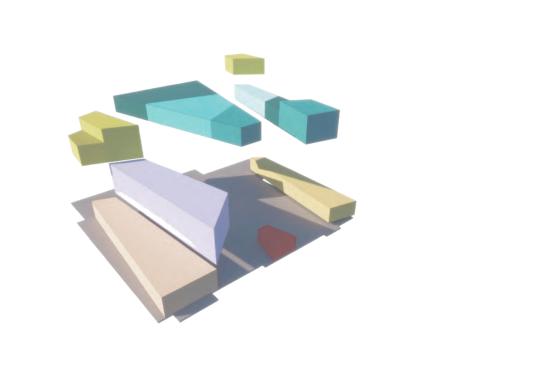

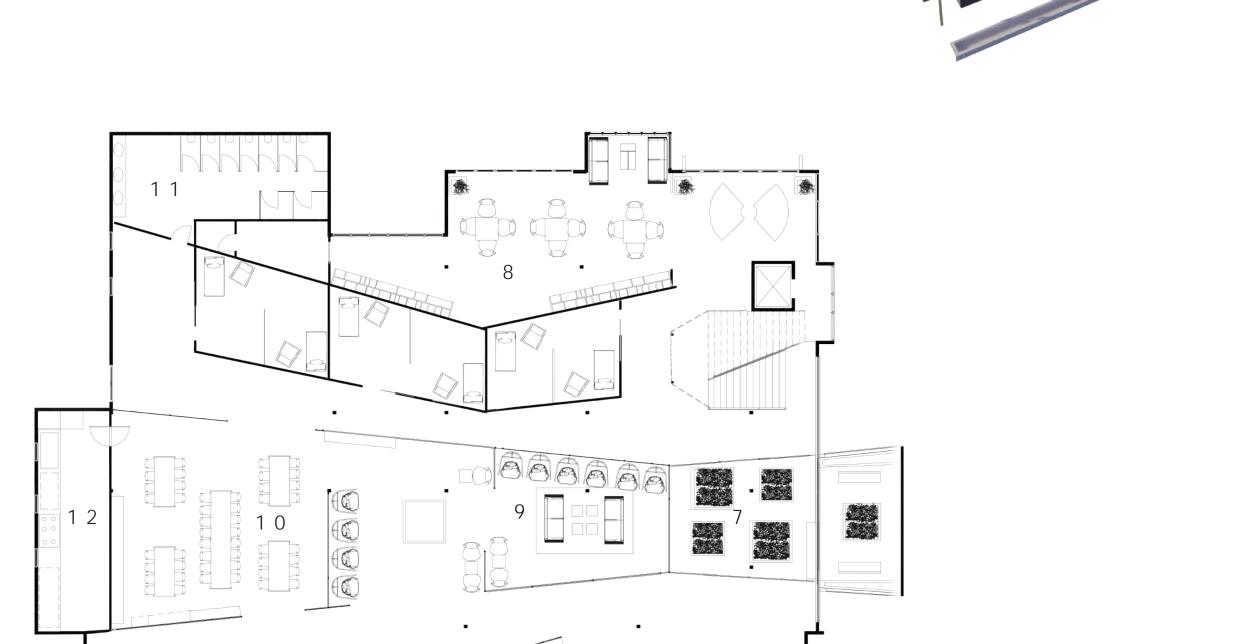

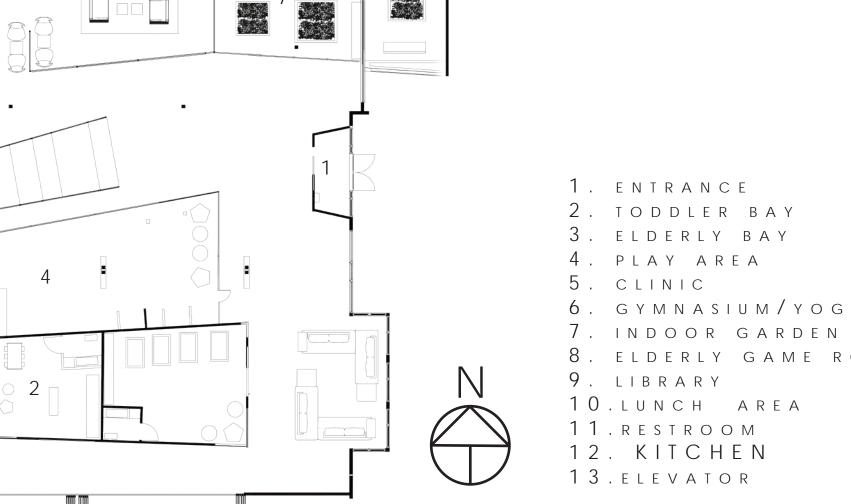

 

SOLID-VOID

LESS IS 'TIME'. MY INTENTION IS TO AP-PRECIATE AND CELE-BRATE THE HARMONY BETWEEN HUMANS OF CONTRASTING AGE

MY INTERGENERA-CENTER WHERE KIDS AND EL-DERLIES COME TO-GETHER TO SHARE THEIR TIME WITH EACH OTHER. OF ALL THE PRECIOUS THINGS THAT CAN BE SPENT, THE MOST VALUABLE ANDPRICE-

ATTEMPT AT RECRE-

ATING THE EV-ER-SO-SPECIAL BOND

BETWEEN KIDS AN-

DELDERLIES THROUGH

IS SPECIAL FOR EVERY CHILD. BEING AN IM-MIGRANT FROM INDIA, MY KIDS GROW UP

WITH THEIR GRAND-PARENTSBACK IN INDIA AND THEY CHERISH THE TIME THEY SPEND WITH THEM EVERY TIME WE VISIT INDIA, MY MOST FONDEARLY CHILD-HOOD MEMORIES ARE

MY GRANDMA TELLING

STORIES.

WE ARE IN A SOCIETY

WHERE KIDS DO NOT

GROW UP AROUND

GRANDPARENTS. THE

BOND THAT IS SHARED

WITH GRANDPARENTS

COMPRESS-EXPAND ENCED PEOPLE IN THE CHAPTER OF

MY INTENT AND POINT OF VIEW, MY DESIGN VEHICLE IS A CONFLUENCE OF THE GOLDEN AGERS AND THE TODDLERS. IT IS FASCINATING TO BRING TOGETH-

ER THE OLD AND THE YOUNG TO-GETHER, THE BAL-ANCE BETWEEN THE SENIOR EXPERI-LIFE AND THE BUD-

DING BEGINNERS OF

BE MY PROJECT VE-

LIFE WILL


HICLE.

SINCE 'BALANCE OF

CONTRASTS' BEING

6. GYMNASIUM/YOGA ROOM 7. INDOOR GARDEN 8. ELDERLY GAME ROOM

> SECOND FLOOR PLAN SCALE: 1/4'' = 1'-0''

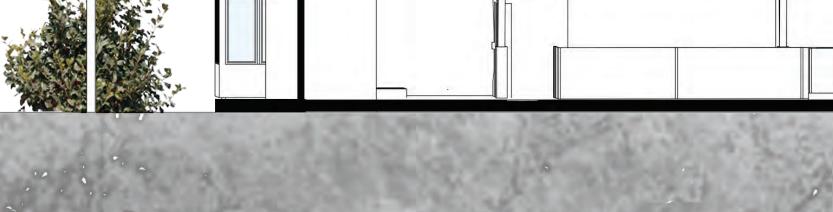

LONGITUDINAL SECTION CROSS SECTION SCALE: 1/4" = 1'-0"

SCALE: 1/4'' = 1'-0''