

# Blurring the lines between exterior and interior space


BY MAGAN BOURIOT

Social Justice Hub  
INDES 381


Reconnect with ourselves, our community and nature through the use of organic shapes going through spaces, natural light and a pop of color to boost energy.




- ADA compliant toilet
- ADA compliant floating sink
- ADA compliant handle bars
- Wheelchair accessible counter
- Ethically sourced
- Low Emitting
- Recycled materials
- Curved textured wall to help with acoustical noise
- Different types of seating for different disabilities
- Moveable furniture
- Greenguard certified
- Recycled fabrics
- low emitting materials

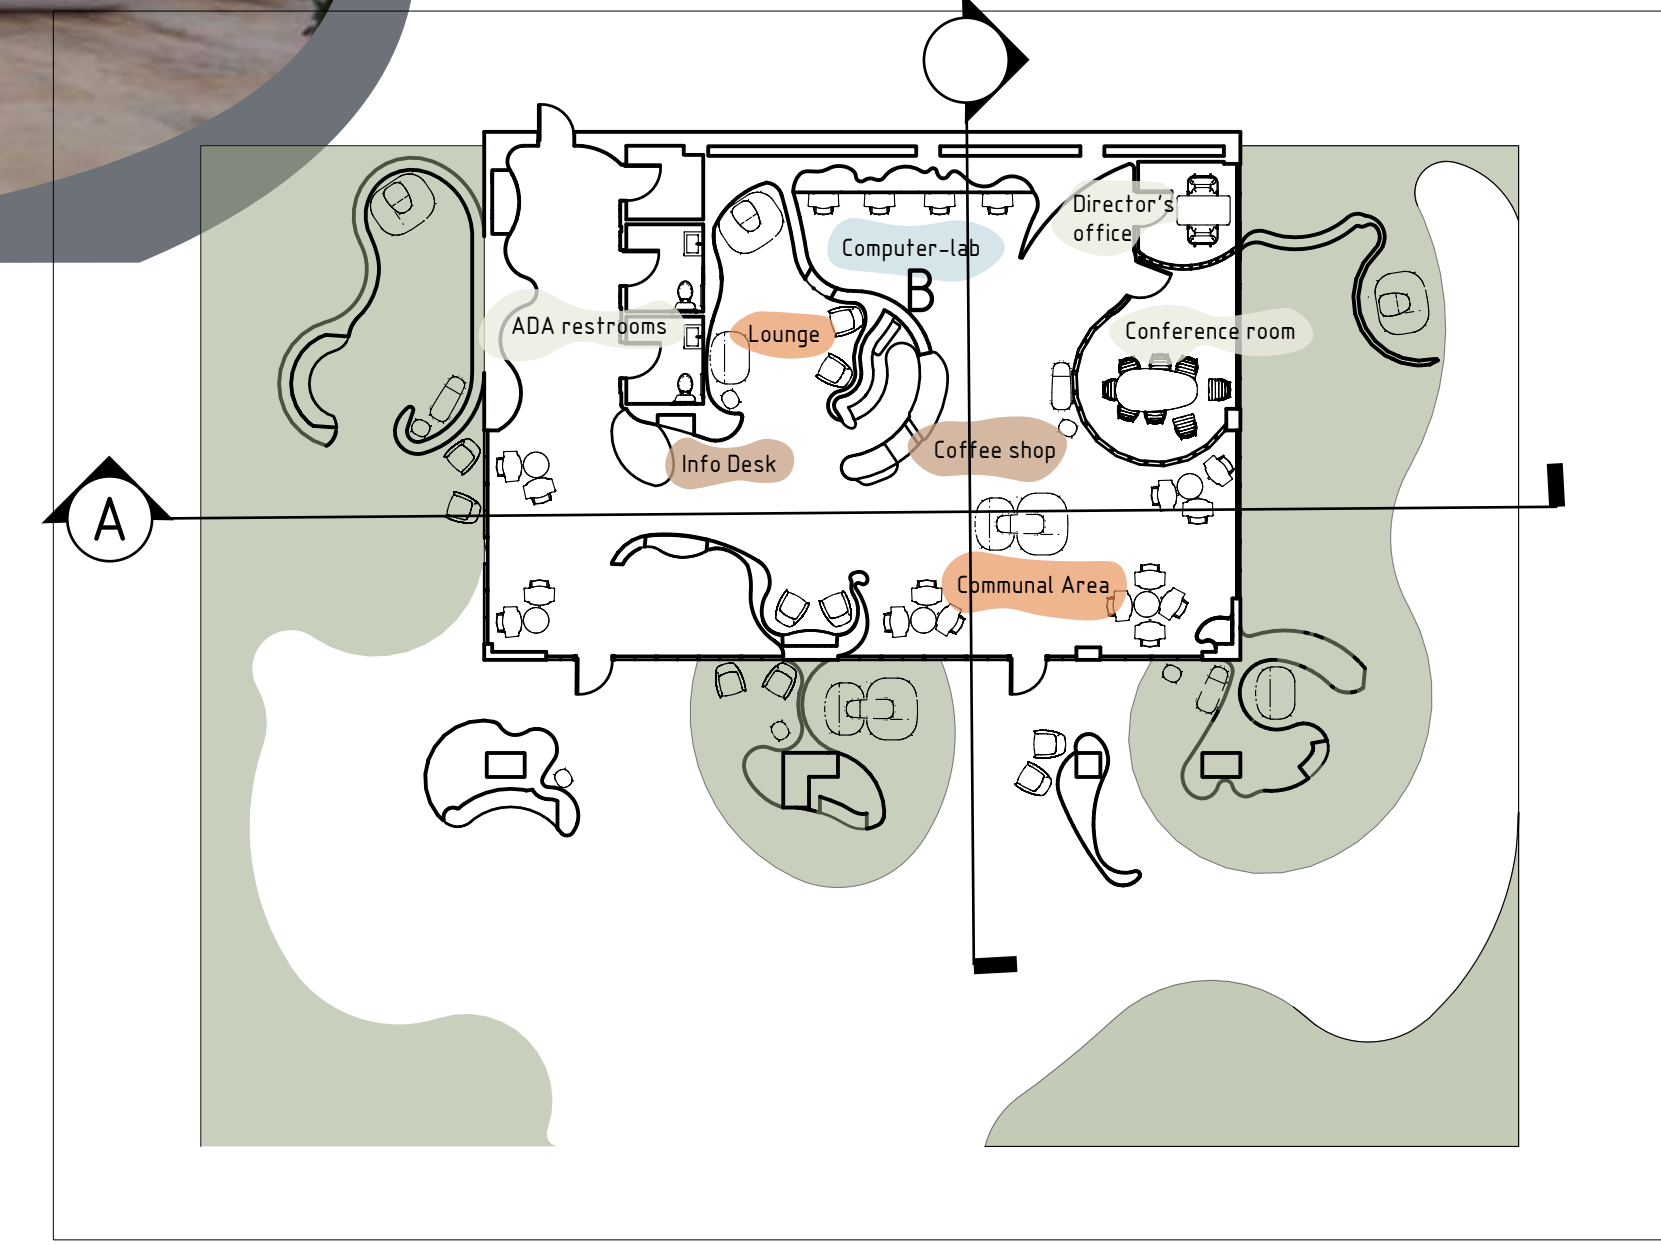


SOCIAL JUSTICE HUB FLOOR PLAN  
SCALE: 1/16" = 1' - 0"

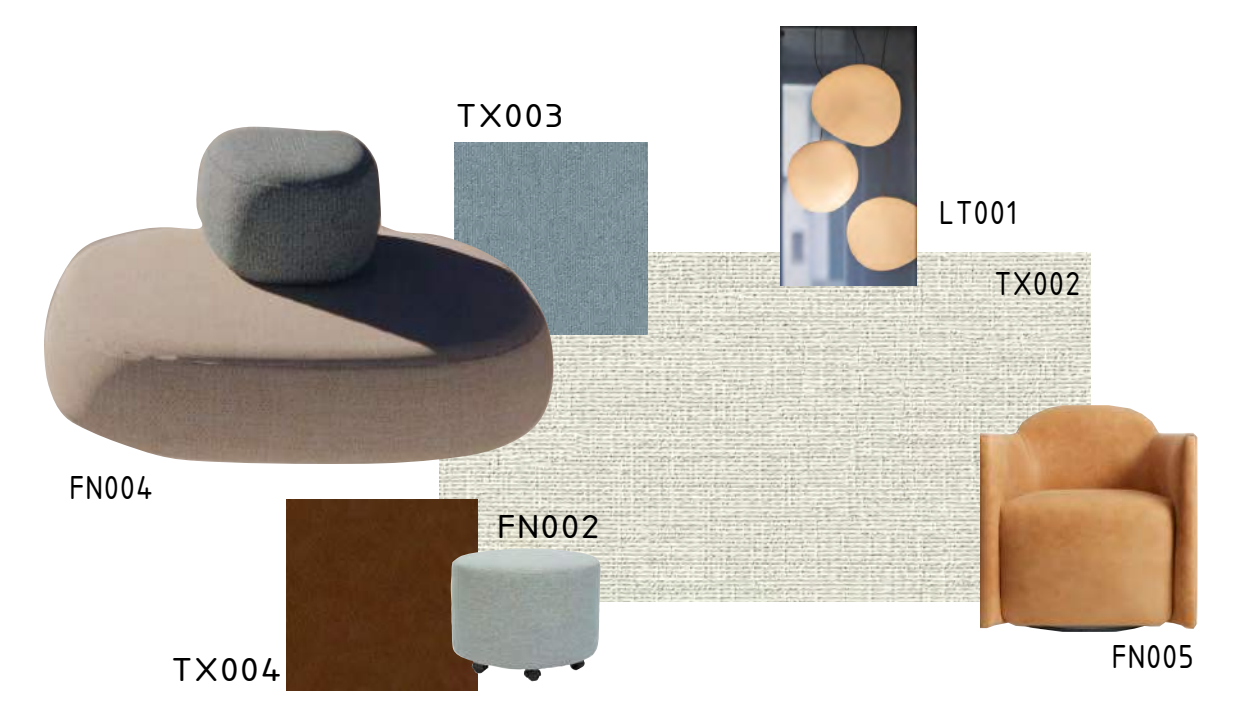

- Group 1: Zen View + Common areas at heart
- Group 2: Outdoor room + half open wall
- Group 3: opening to the street
- Group 4: The shape of Indoor Space

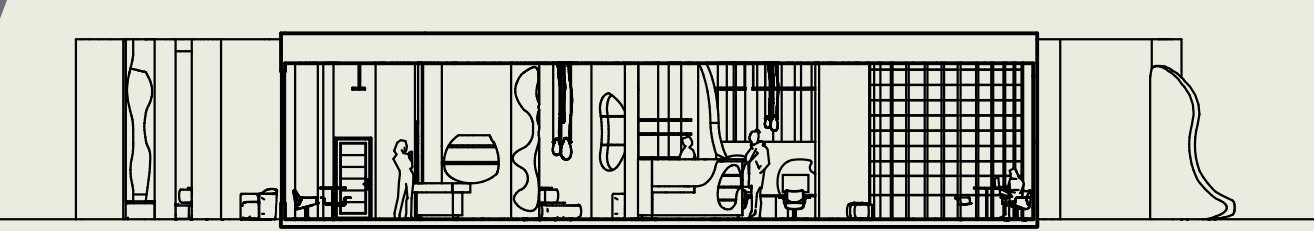

SECTION A  
Scale: 1/16" = 1' - 0"

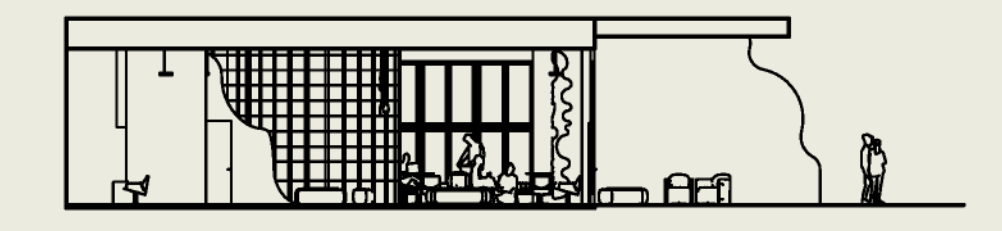

SECTION B  
Scale: 1/16" = 1' - 0"

- Energy and joy
- Safety and brings warmth
- idea of safety, growth and the environment
- Open spaces, freedom and imagination
- sophistication and cleanliness

