



TALI

The Amazing Leisure Immersion

Design Thesis - Sequential Continuity

Intent - To design a place that promotes a sequential order of elements in a unified design.

Point of View - Each family culture is as unique as the family who exemplifies it. The beliefs, values, traditions, customs are influencing the culture. A great community life involves connection, sharing, closeness, and love.

Building INFO and Site Plan - Western Building | 1201 Western AVE, Seattle



Sequential Order

Order of spaces that are arranged in a hierarchy, with their unique purpose.




Asymmetrical Balance

Placement of the spaces, create rhythmic and radiance sense of movement.



Unity

Create elements that support each other and all work together toward a common goal.

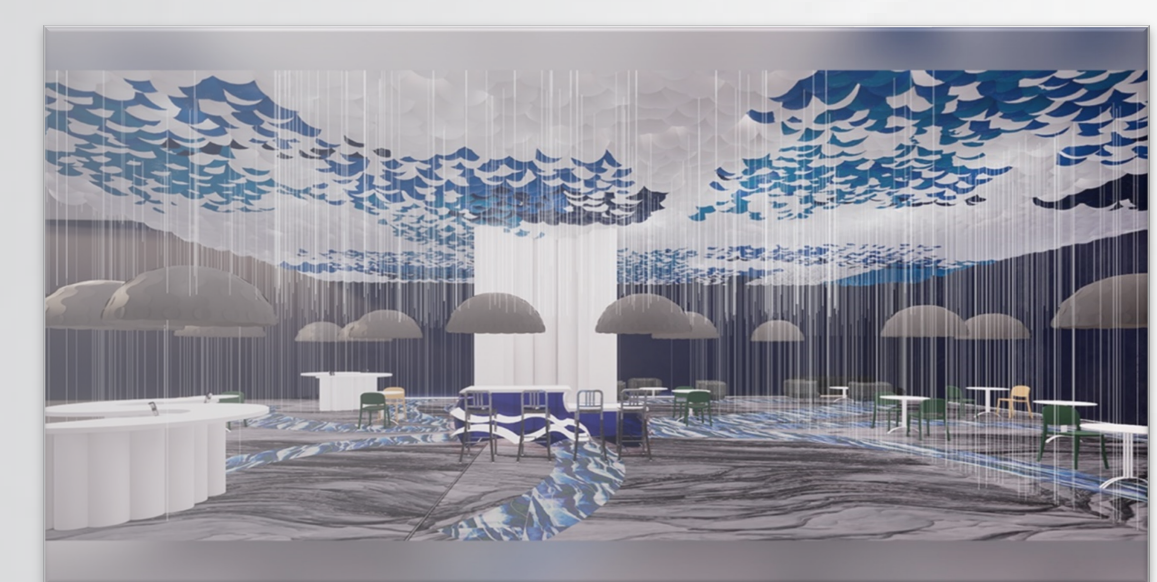



Project Vehicle – Boutique Hotel

The Boutique Hotel will be an exclusive hideaway, immerse with unobstructed views of the Seattle waterfront. Located in the Seattle Historic District the hotel will be steps away from Pike Place Market and most of the touristic activities. The hotel will have luxurious accommodations and great facilities for a perfect stay. The guestrooms will be cozy and elegant, spacious and comfortable with large windows to enjoy the views of Seattle waterfront. The boutique hotel will have a contemporary vibe and a modern spirit. The rooftop bar will provide visitors with a special place for an enjoyable Happy Hour. High-quality materials, modern furnishing and peculiar touches will create a memorable experience for the visitors.


Program

- 4,500 sf. - Restaurant
- 4,000 sf. - Outdoor Patio
- 2,000 sf. - Bar
- 800 sf. - Kitchen
- 1,000 sf. - Gym
- 600 sf. - Storage
- 500 sf. - Bathrooms
- 1,100 sf. - Elevator/Stairs

Block Diagram

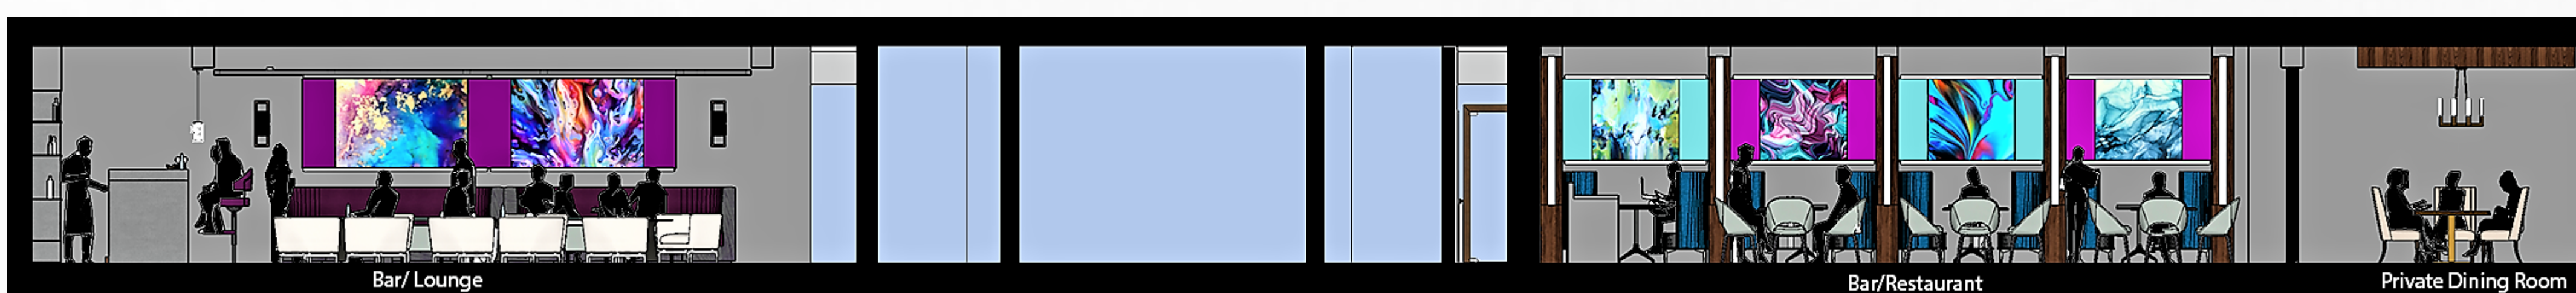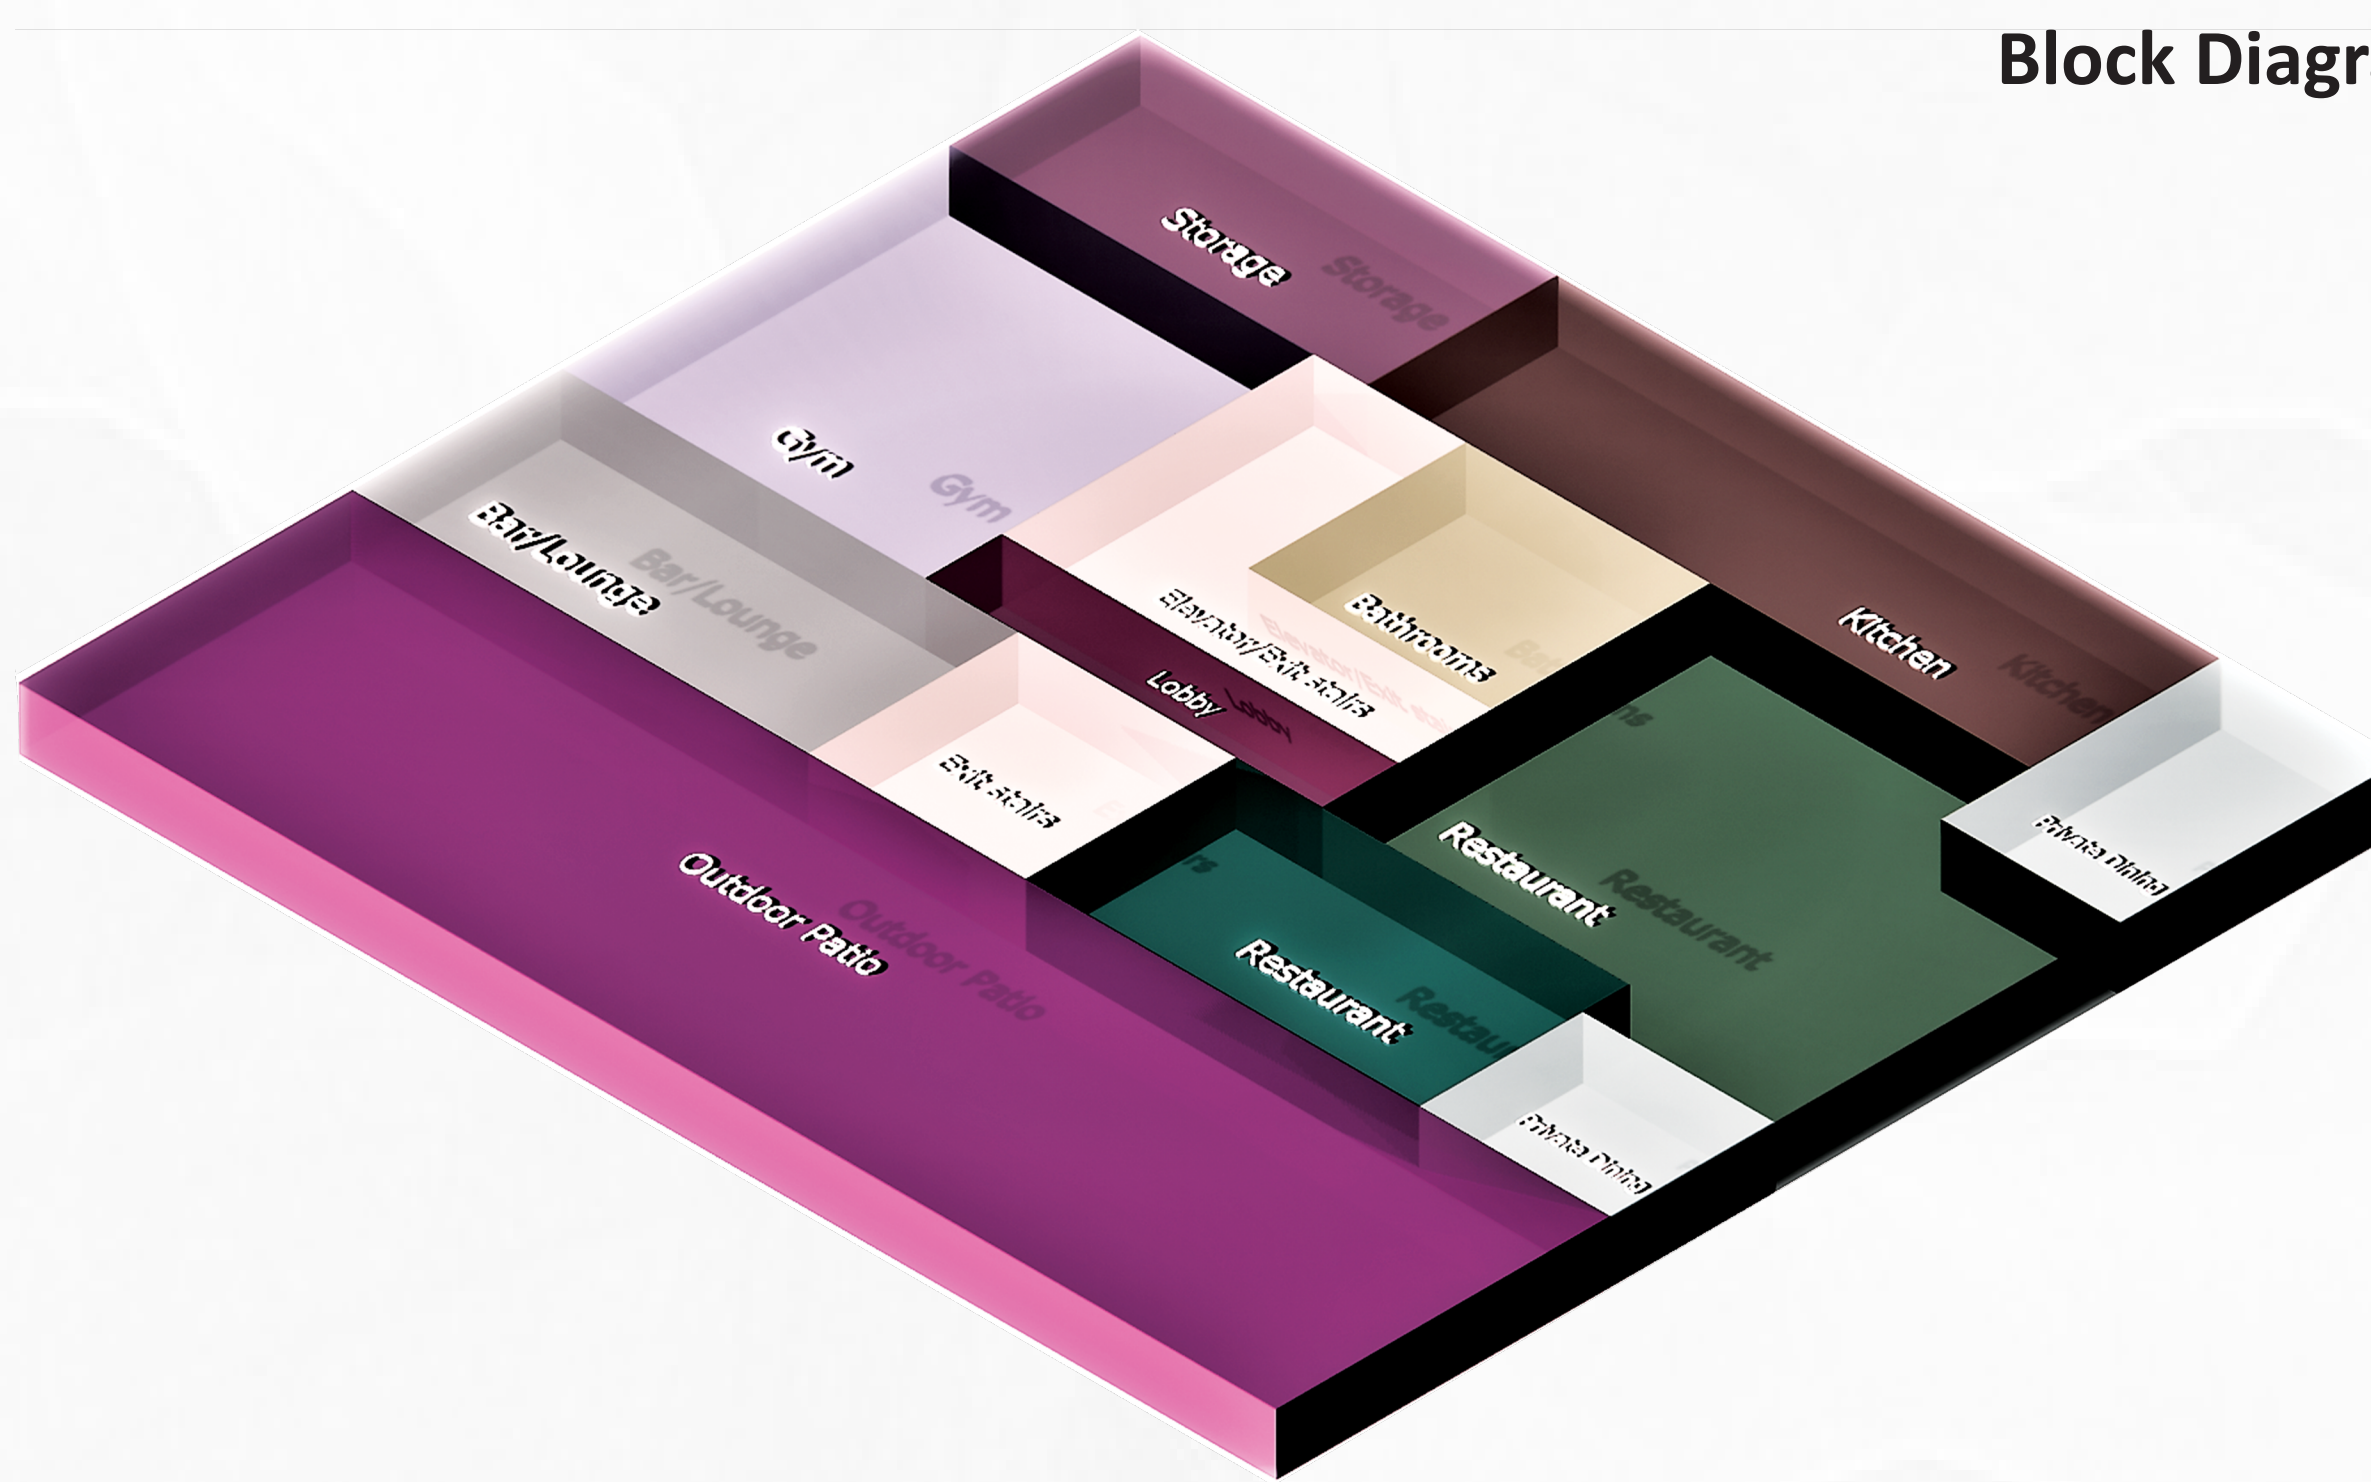

Cross Section Scale: 1/8" = 1' - 0"

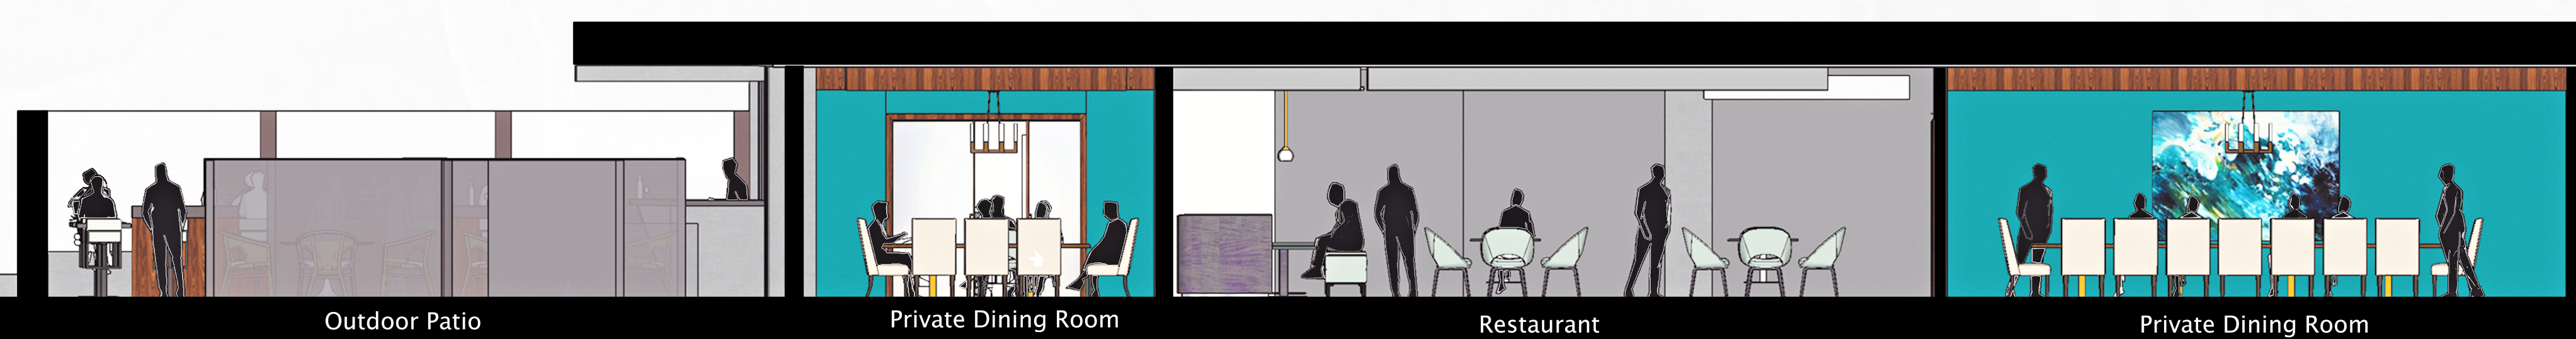

Longitudinal Section Scale: 1/8" = 1' - 0"



Enjoying Happy Hour on the outdoor patio



Having a relaxing time, enjoying the view

Materials - outdoor patio








Happy Hour at TALI


Bar details

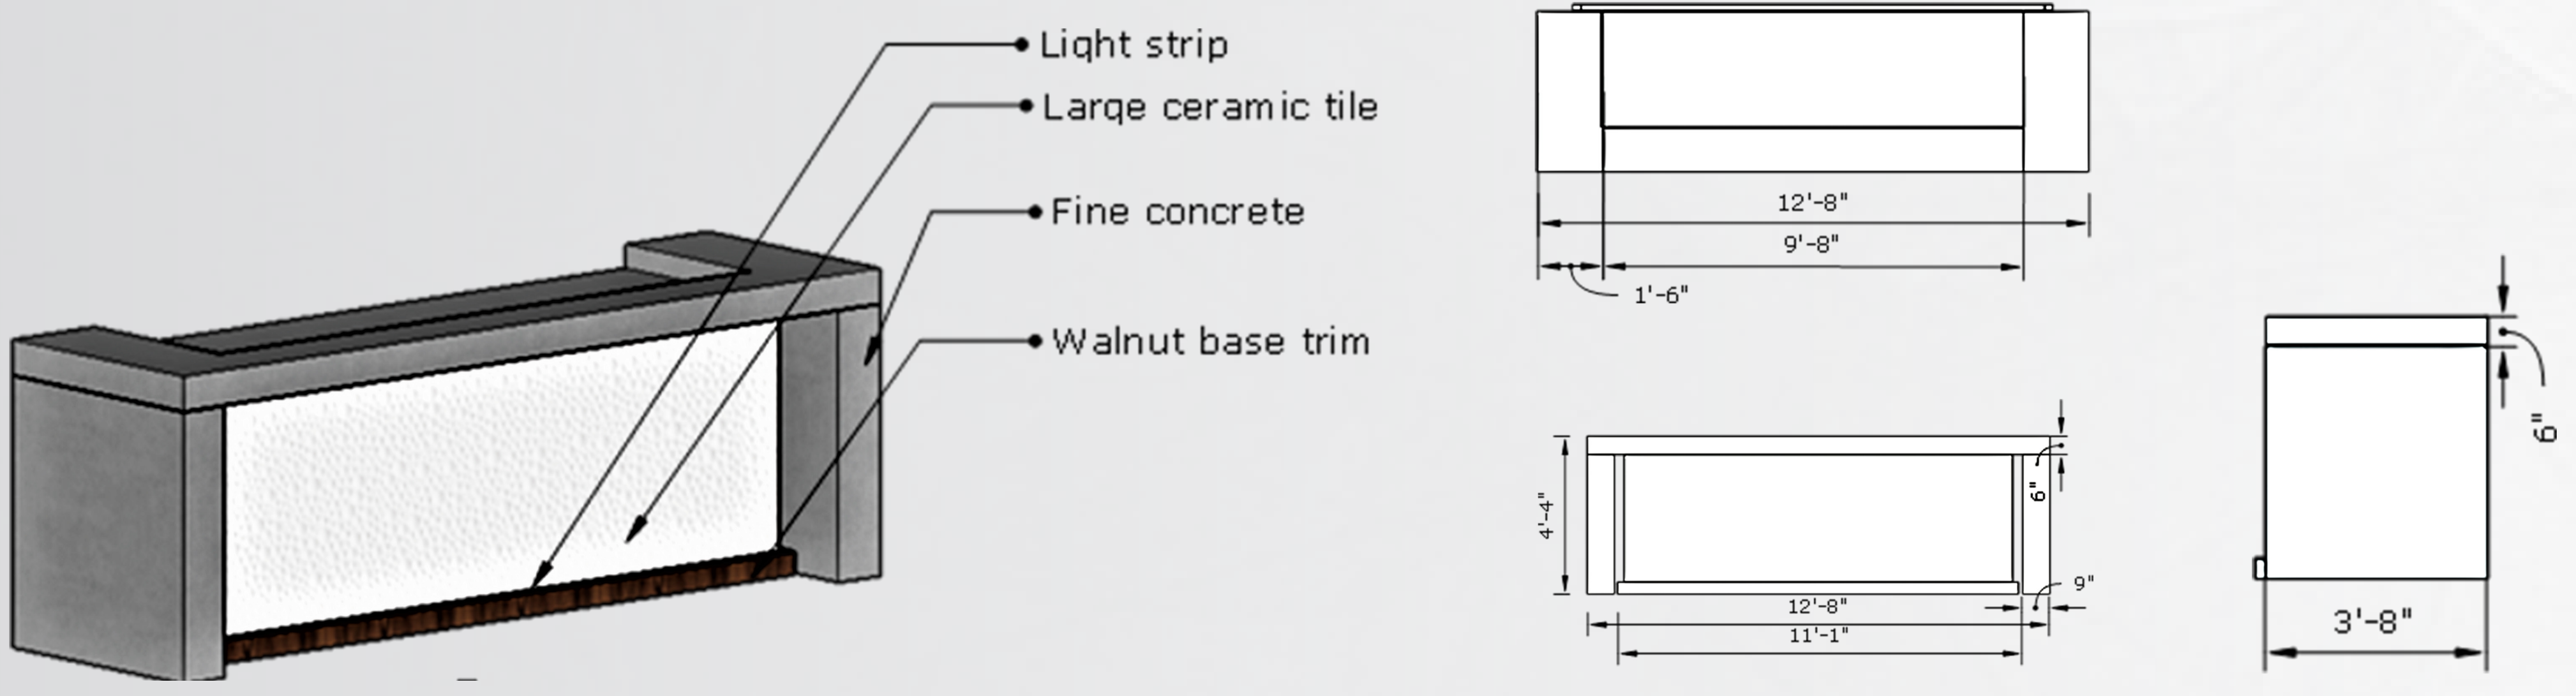


Lighting wall details



Wine display details

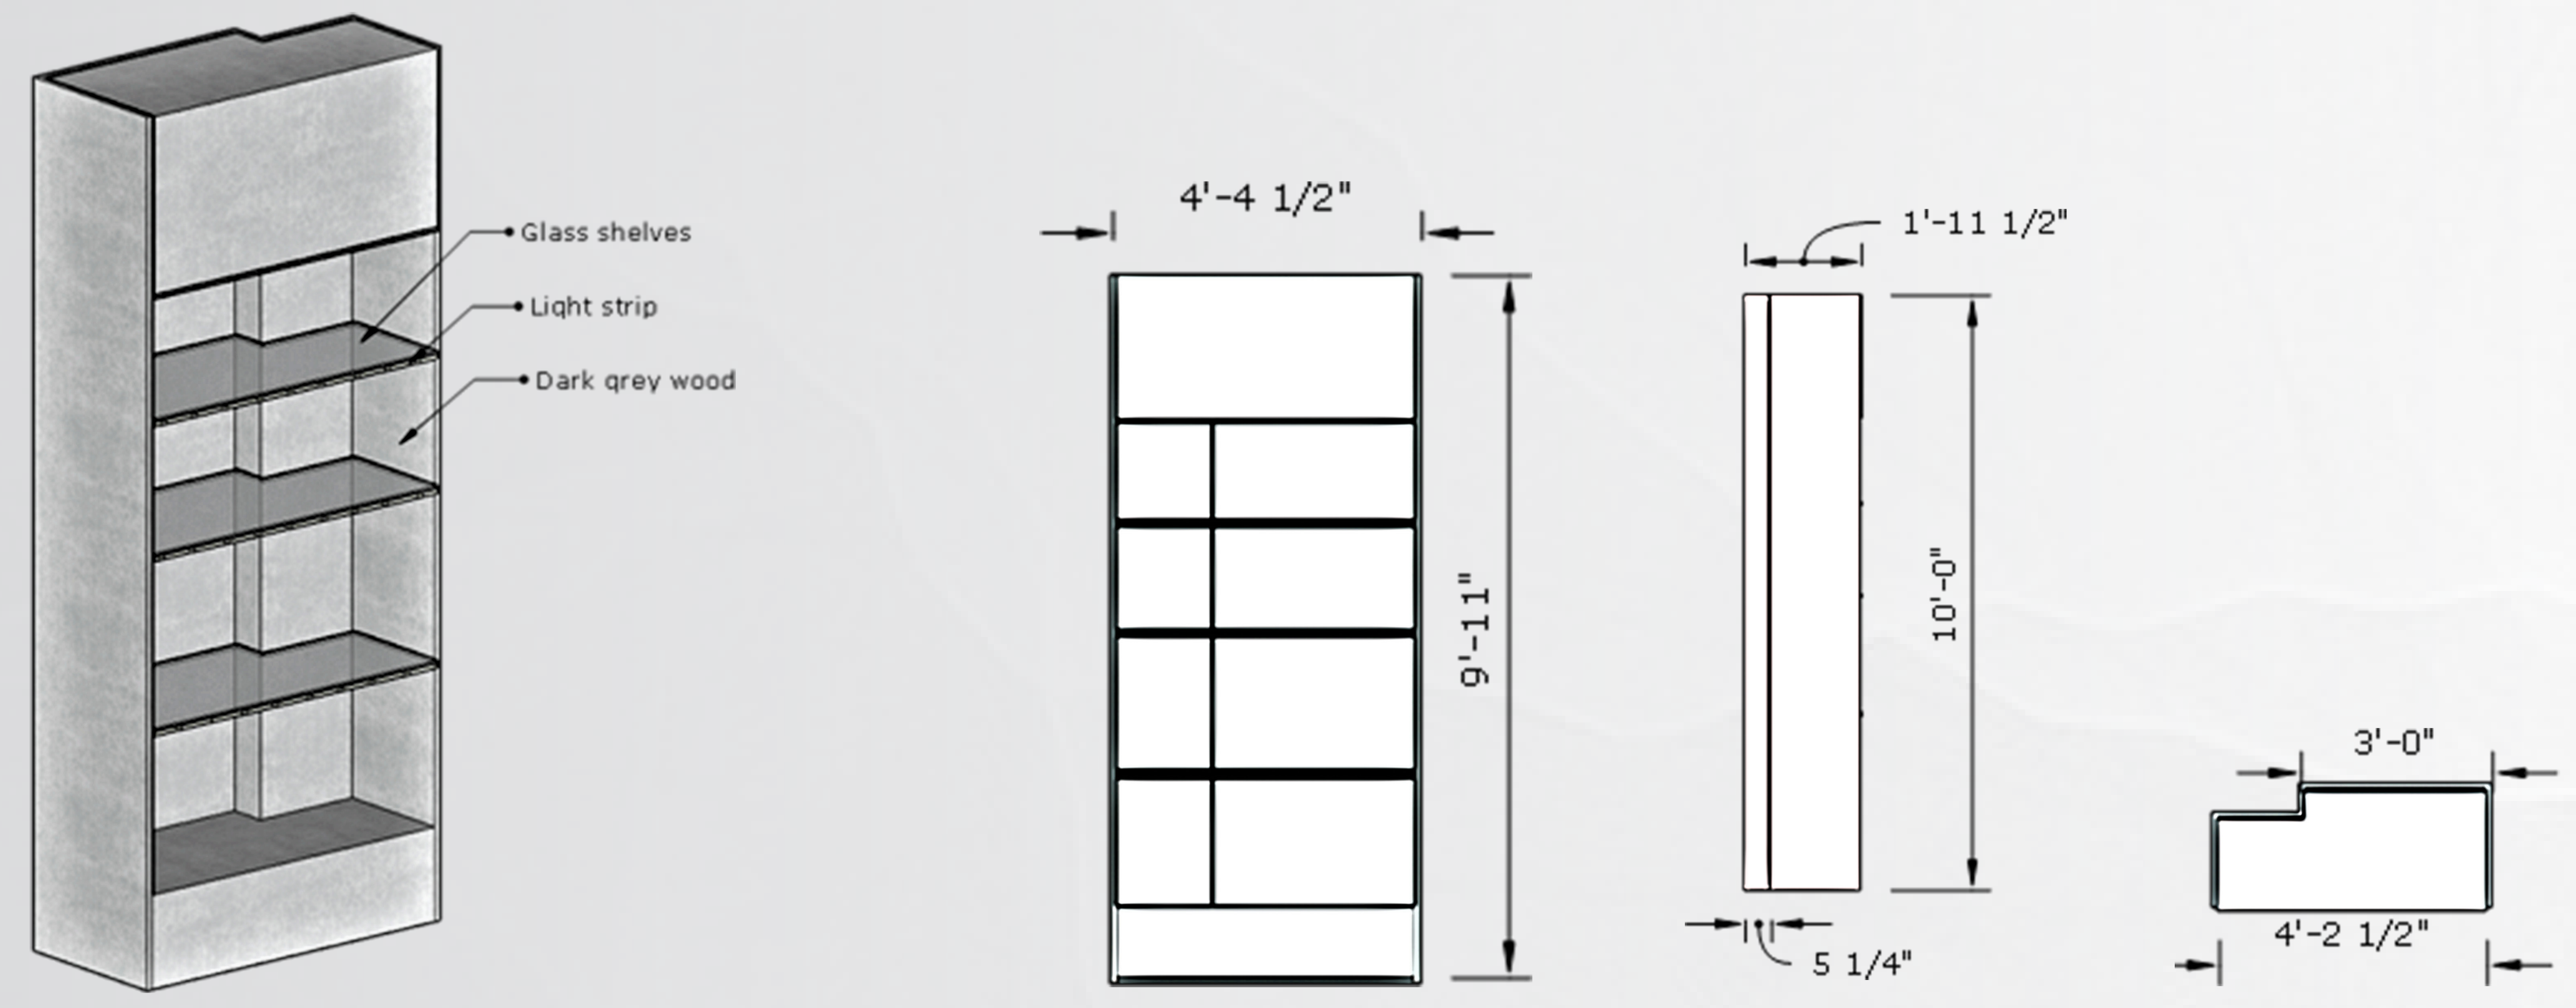

Drop-in ceiling details

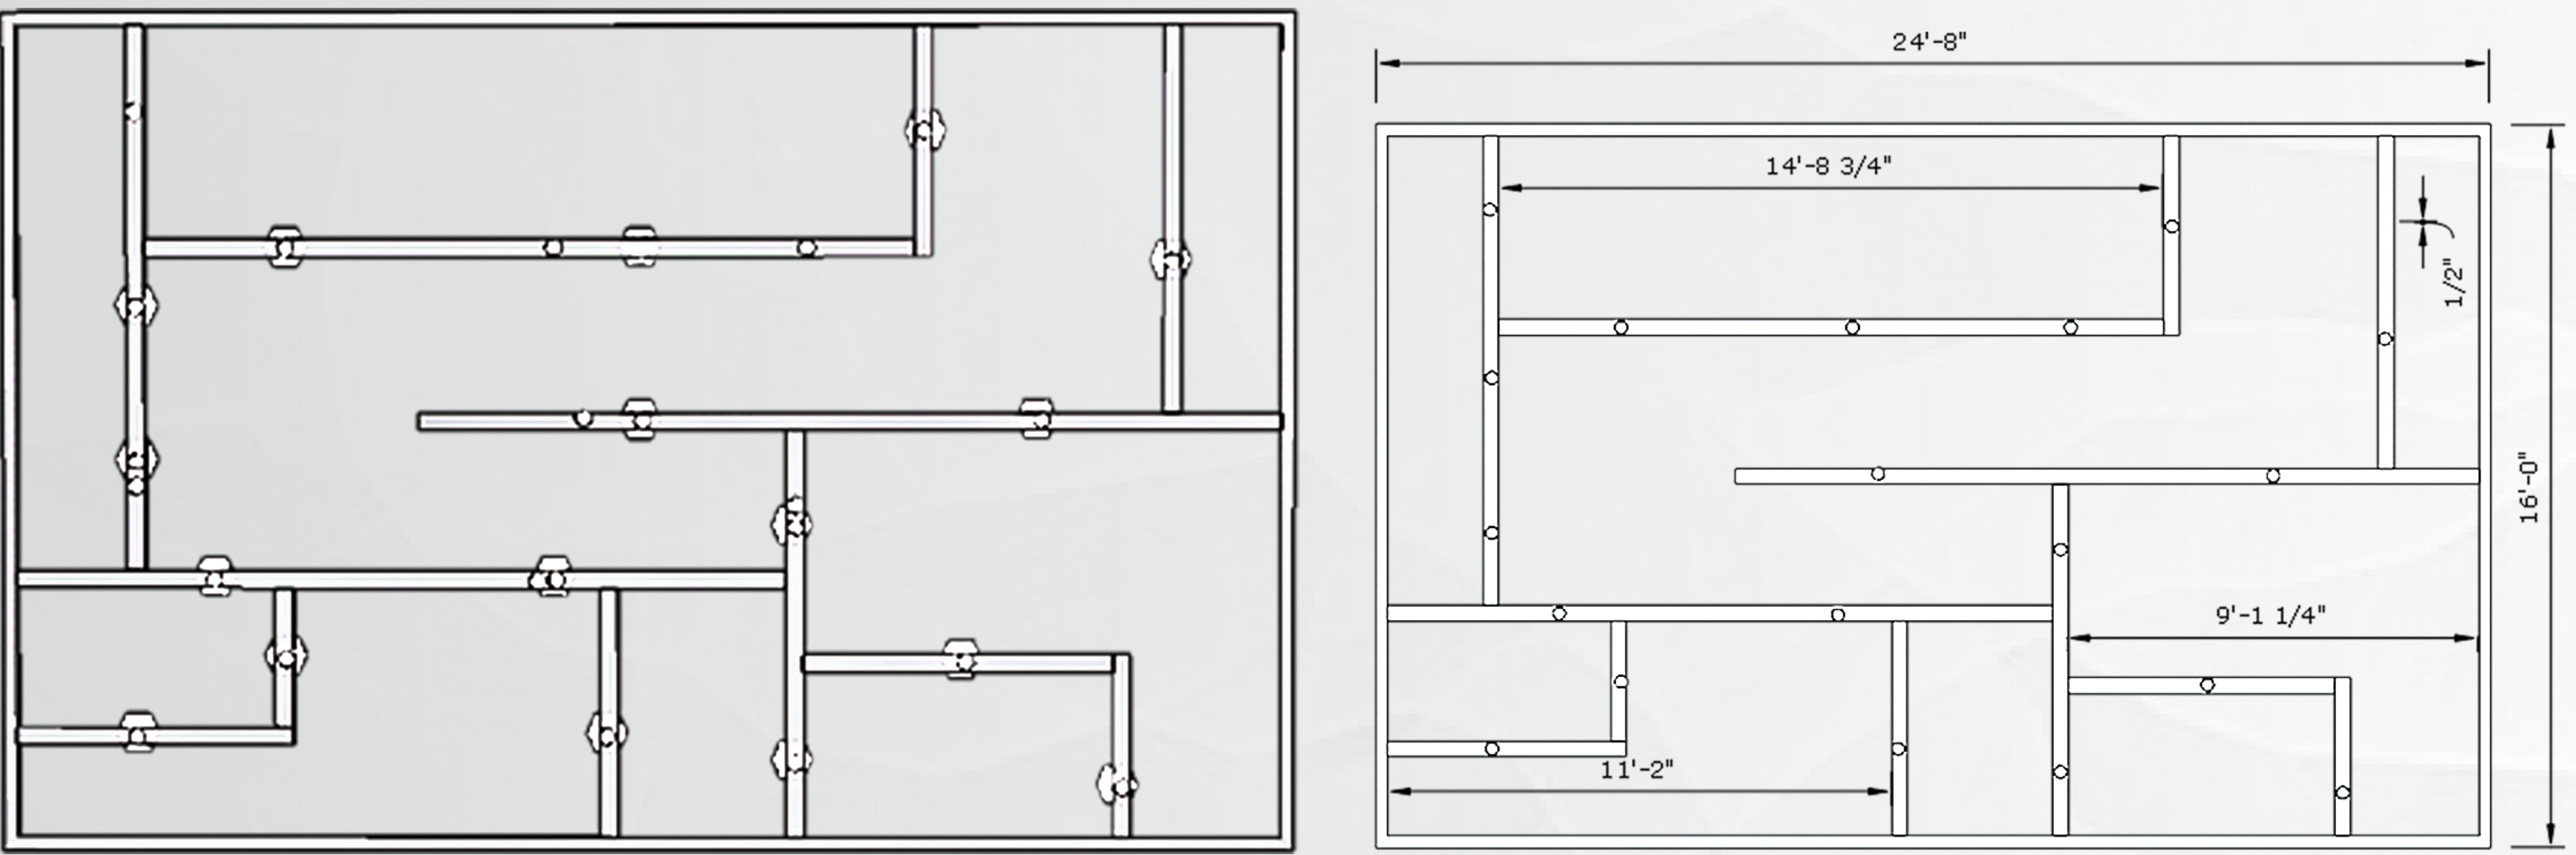


Get comfortable in the lovely lounge



Going to meet with friends

Booth separator details

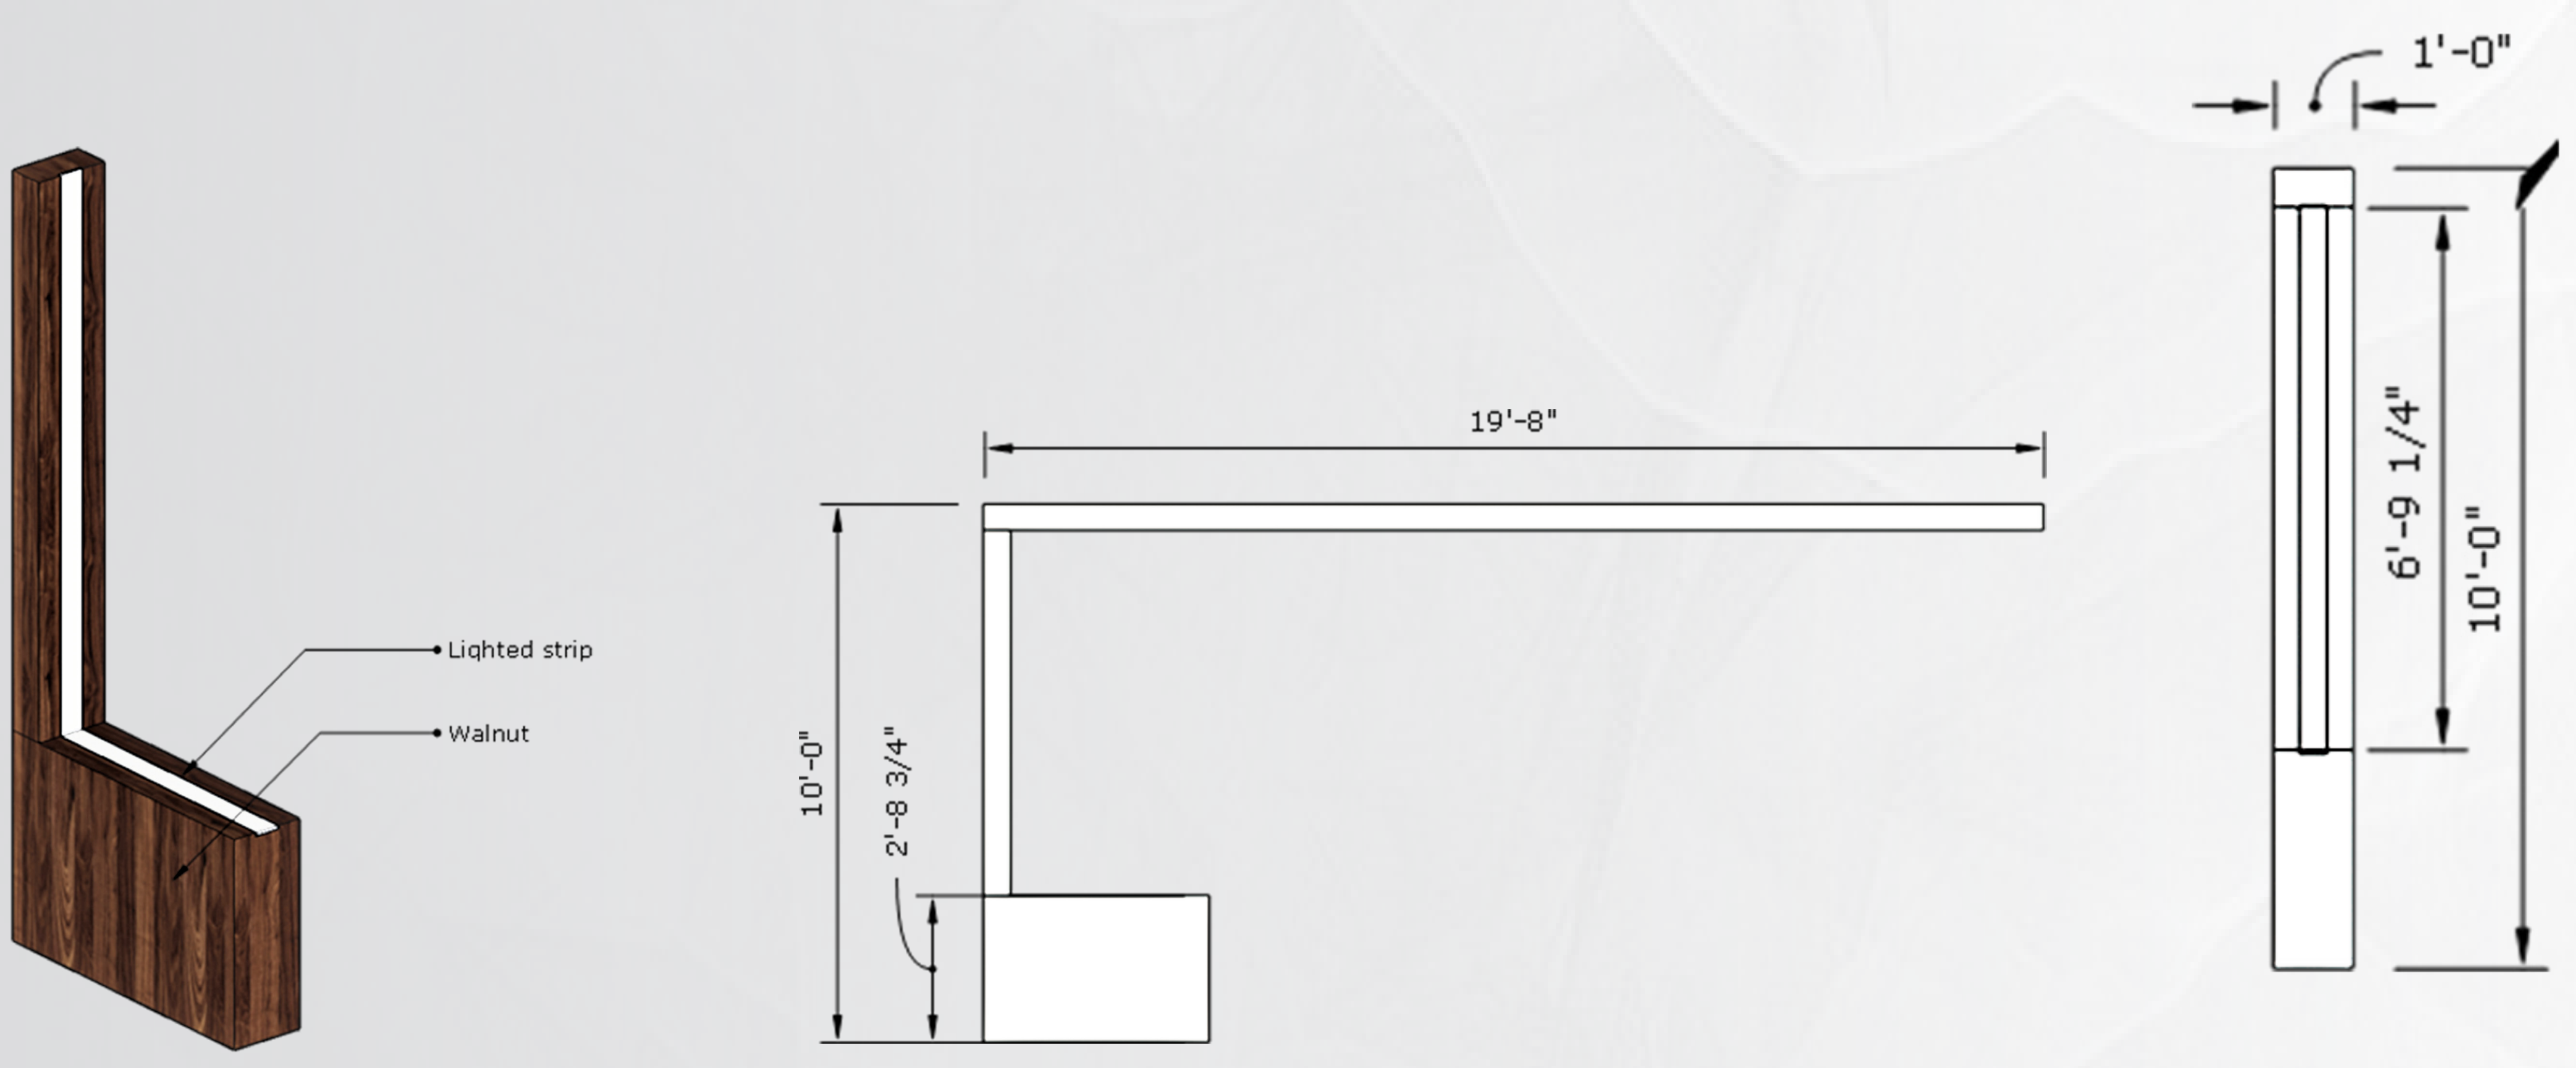

Private party