

Integrated Wellness and Rehabilitation Center


MARIANG - INTERIOR DESIGN CAPSTONE - SPRING 2020


PARK/GREEN SPACE

SIFF Cinema Egyptian

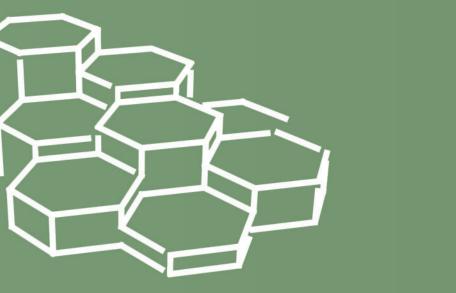

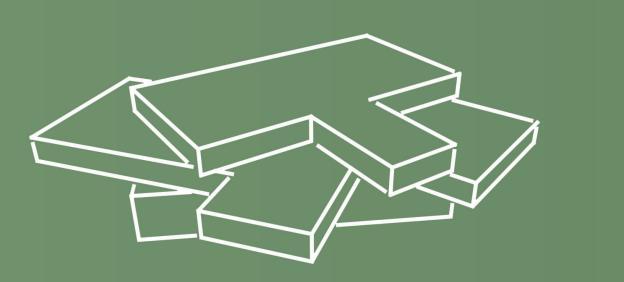

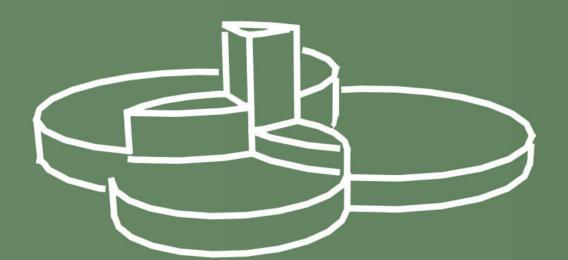

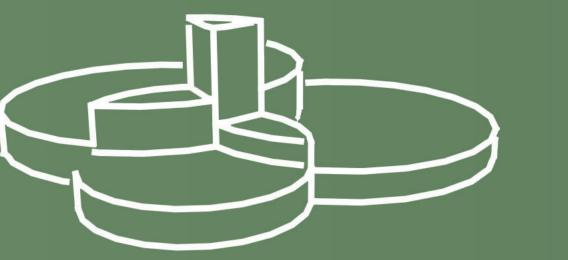

POINT OF VIEW:

Alcohol and drug addiction is an issue that is close to my heart. With the issue widespread and increasing, I wanted to look at ways that people are successfully and holistically treated. Since there is stigma and shame attached with this subject, it is important that RESPECT be at the forefront, and that returning people to their HOPEFUL, HEALTHY, and VIBRANT selves be the objective.

INTENT:


To explore spatially embodying, representing, and potentially supporting physical and mental health by looking at the spatial structure, organization, and configuration of cells.

QUALIFIERS:




CLUSTERING:

In addition to a design language, in this context clustering expresses strength in numbers and communal support.

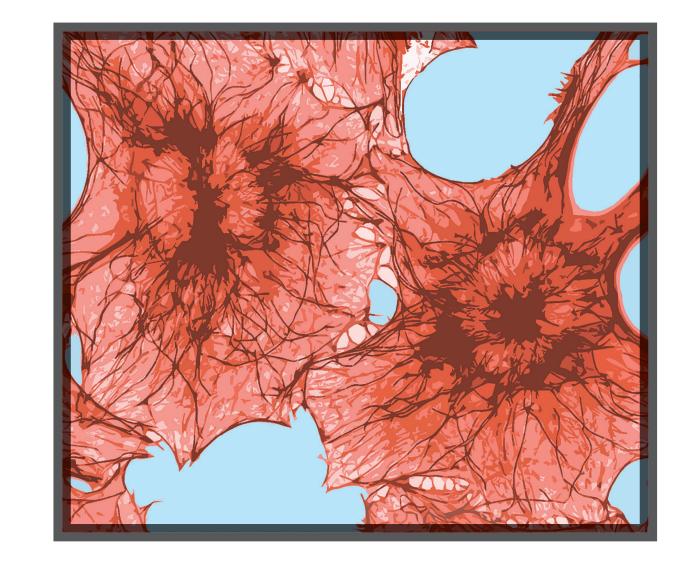

PROJECTION:

The spatial concept projection here also represents strength, courage, growth and independence.

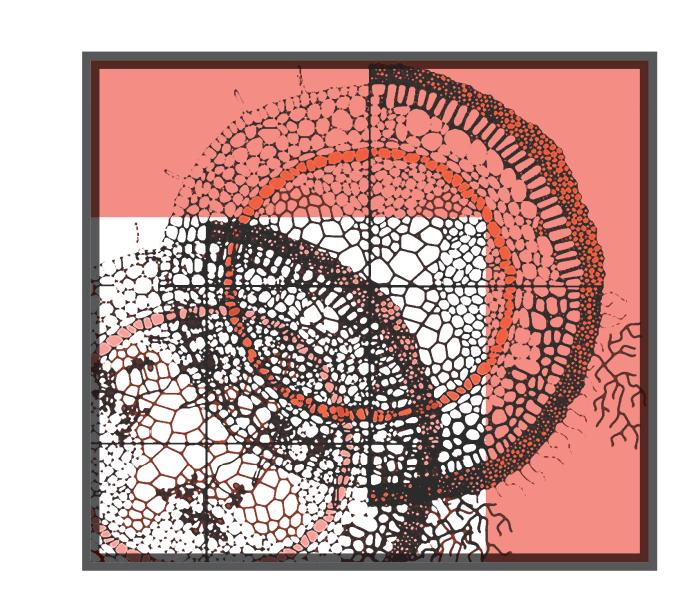

SYMBIOSIS:

While significant in spatial design, in the context of recovery, symbiosis means mutual support, trust, and helping one another.


PROJECT VEHICLE:

An inpatient Rehabilitation Center in Seattle that combines the most objectively effective drug and alcohol treatment programs, in a space that reflects its objectives of ELEVATION, COMMUNITY and SAFETY, while working with and in the interest of retaining the client's INDIVIDUALITY.


SITE:

900 E PINE - CAPITOL HILL - SEATTLE

At approximately 27,800 square feet, the historic two-story building sits at the corner of Broadway and Pine, in the lively Capitol Hill district of Seattle. Built in 1925 as Seattle's original Chrysler Building, the site was part of the city's bustling "Auto Row".

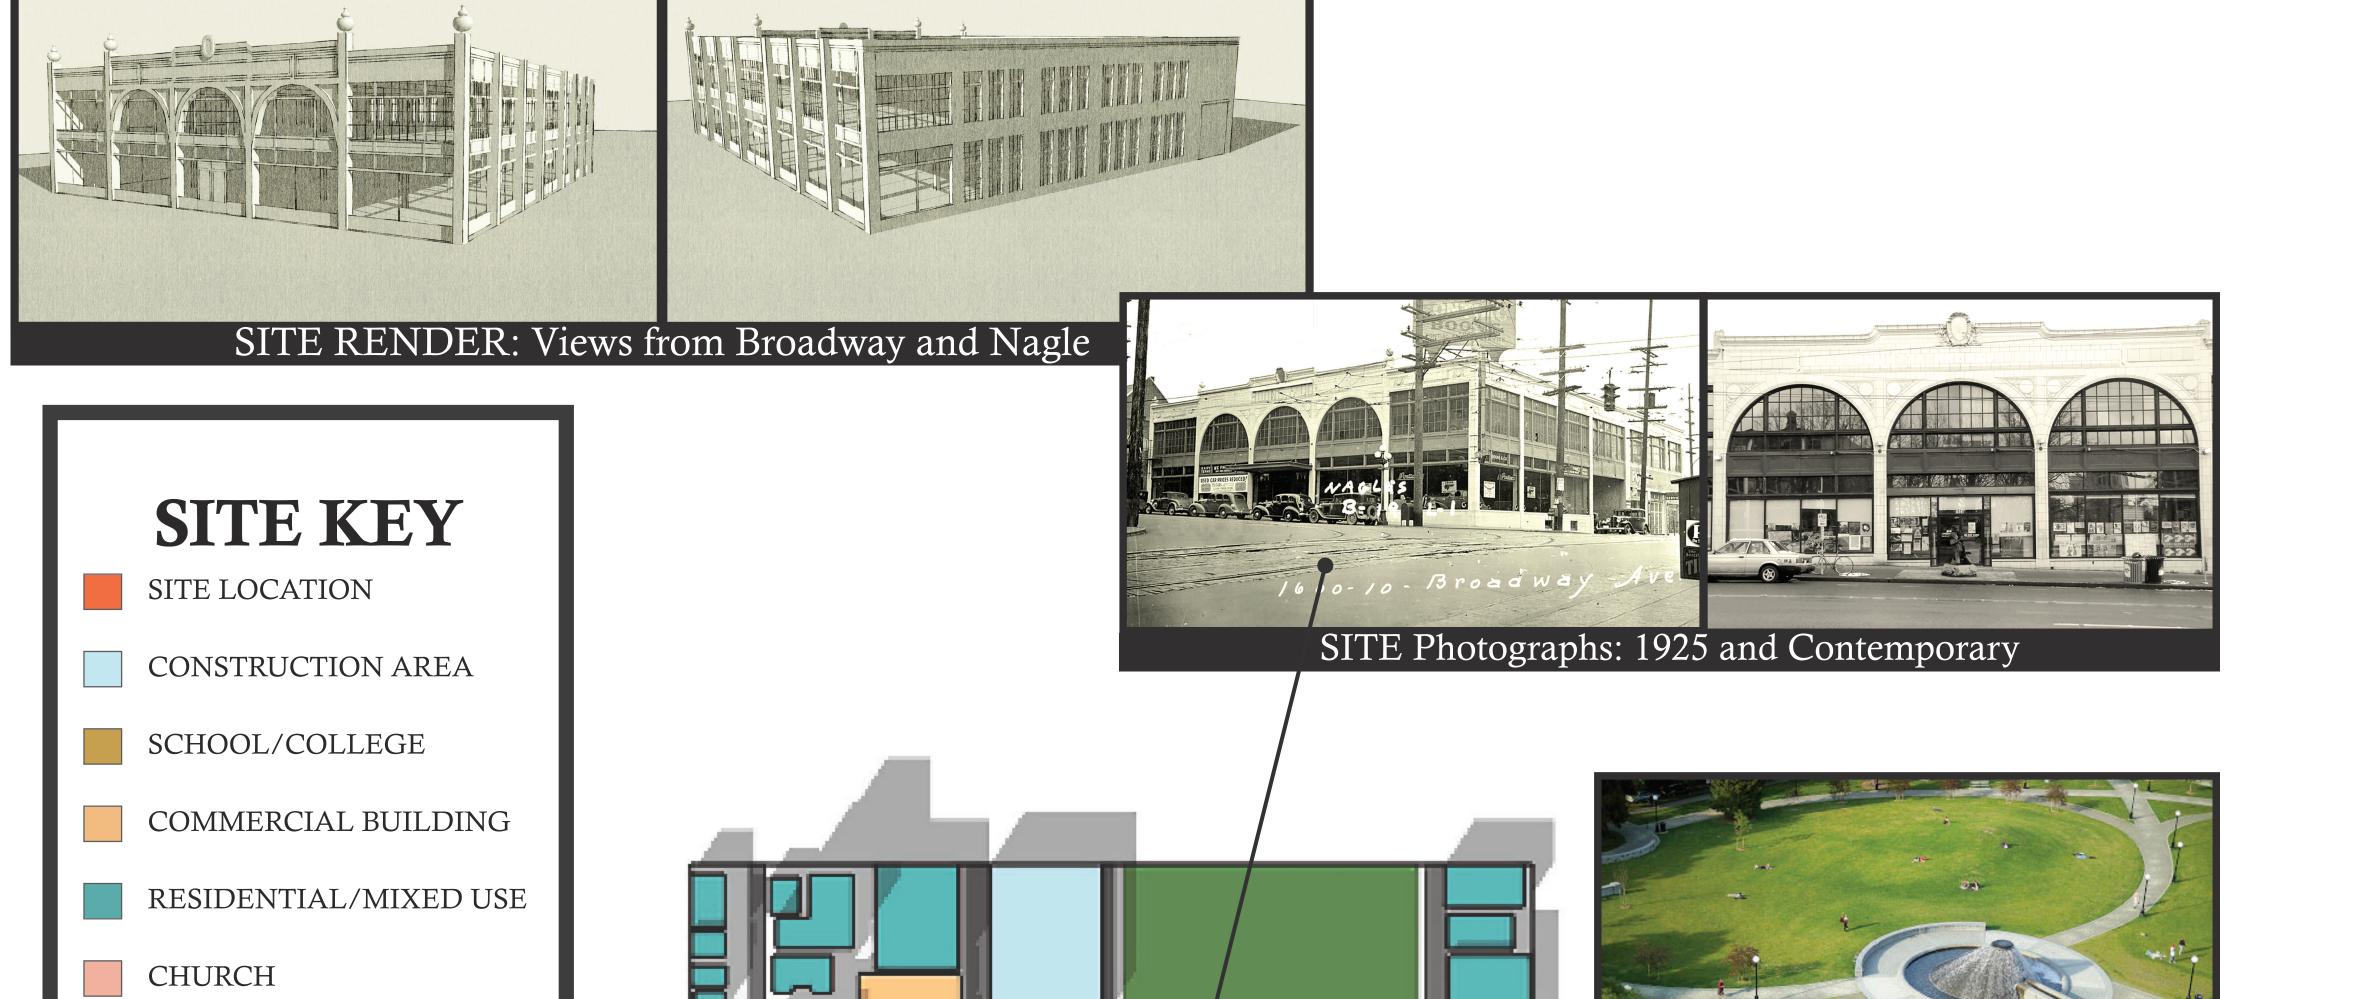





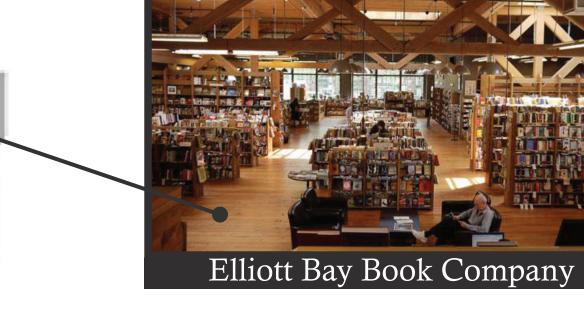

EARLY CONCEPT / DESIGN CHALLENGE:

With an interior height of nearly 27 feet, it made sense to open up the current second floor and add a partial third. Especially with the Qualifier Cluster, I envisioned stacking up the resident spaces while also implementing design language of Spatial Projection and Symbiosis (Fig. 1). Unfortunately, this design turned out to be impossible when the building's existing beams were considered. These would have run through the center of the middle level (Fig. 2). The final floor plans and design of how and where the three levels were placed, were worked out based on the layout of beams.

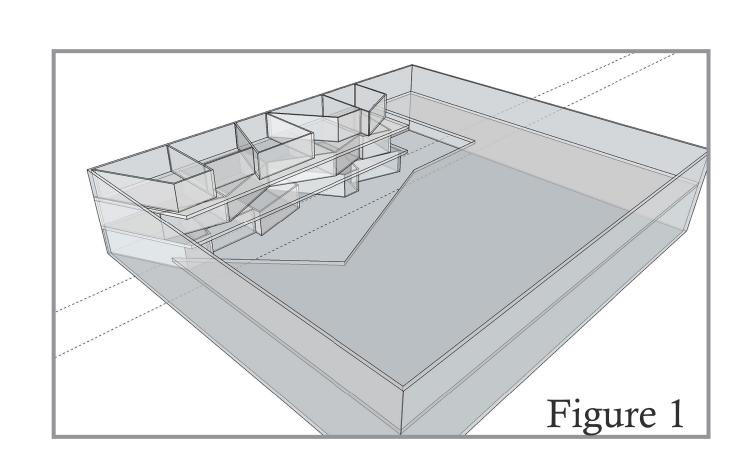

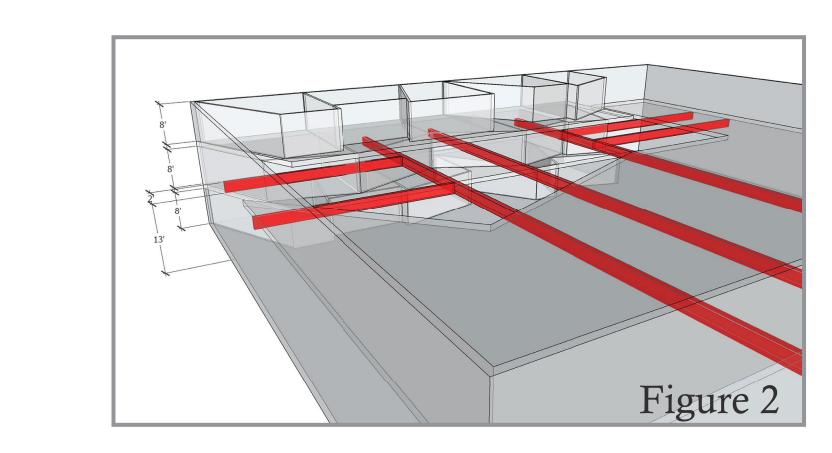

MATERIALS PALETTE:




Again, considering well-being and the cell, the palette is neutral with organic finishes and textures. Hardwoods in walnut, as well as various shades of gray; floors mainly concrete, with carpeting and wood on the upper levels. Natural fiber wall-coverings and curtains were selected in warm neutrals, contrasted with black steel fixtures and spiral staircases. Lighting was chosen and designed to express clustering, projection, and symbiosis. Vibrant green furniture and plants throughout add to the organic motif.








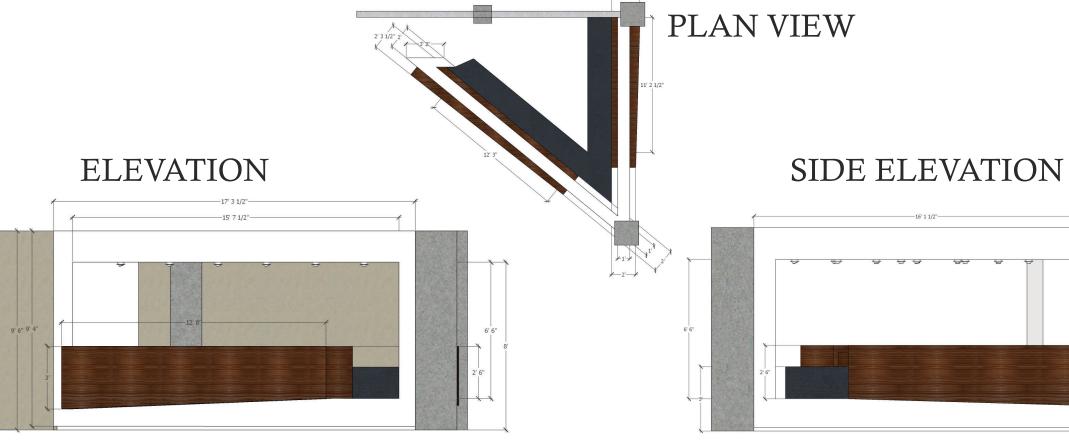





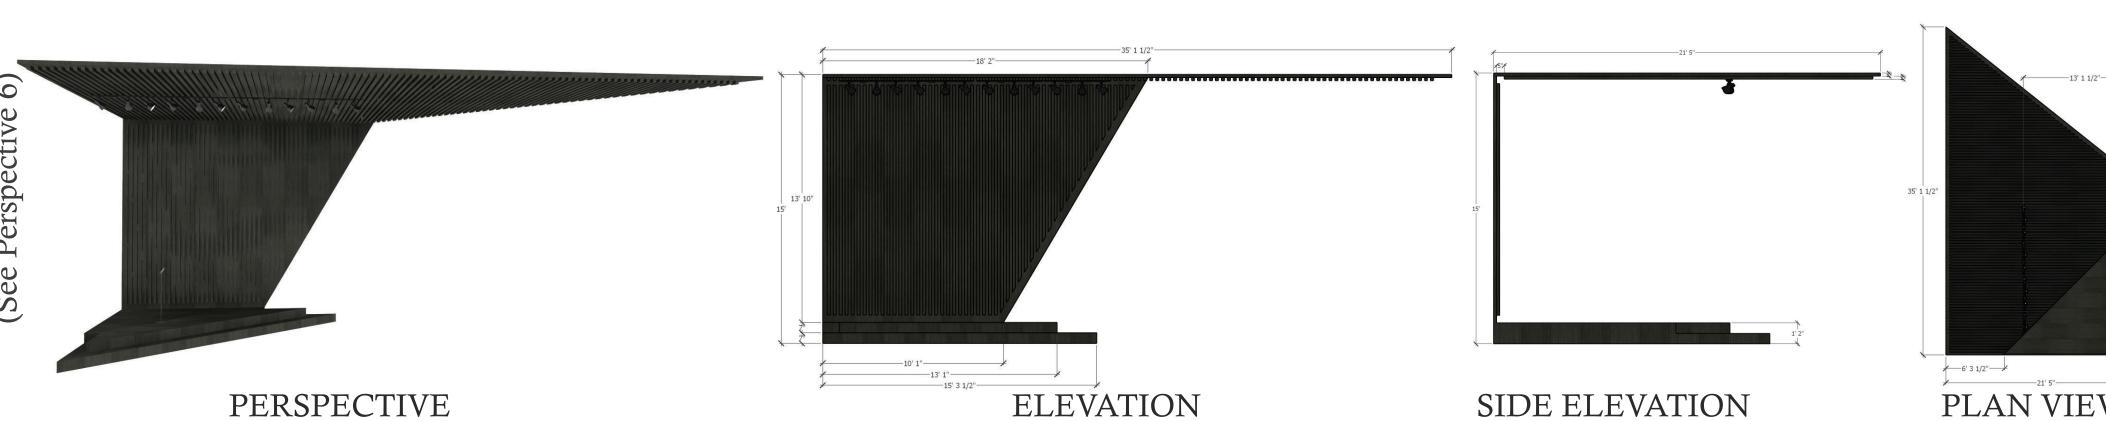


INTEGRATED WELLNESS AND KEHABILITATION CENTER

MARIANG - INTERIOR DESIGN CAPSTONE - SPRING 2020

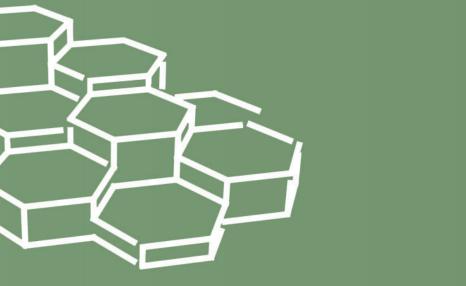

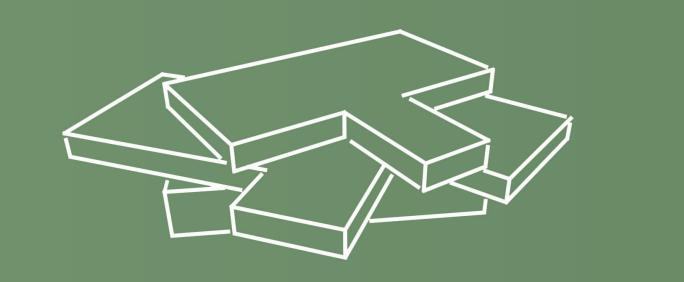


Second Floor Plan

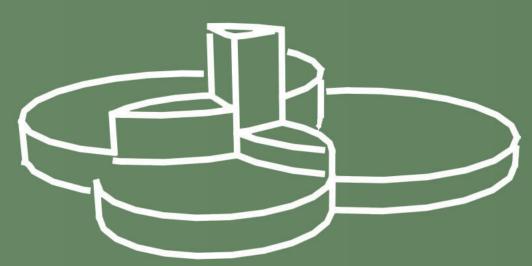


PROGRAM:


The Rehabilitation Center includes a Community Educational Hall, a Workout & Rec-Room with space for Meditation and Yoga, and a Dining Area with a full kitchen providing nutritious meals. There are Lounge areas to relax and visit, and several rooms for various individual and group Therapy and Treatment. There is a large park adjacent to the facility, where Outdoor sports and team-building activities will be an important part of the Center's program.

The new floor plan took the building's total square footage to 27,581 SF. The remaining 8,775 SF not accounted for in the Space Use Key is Circulation and Lounge areas.

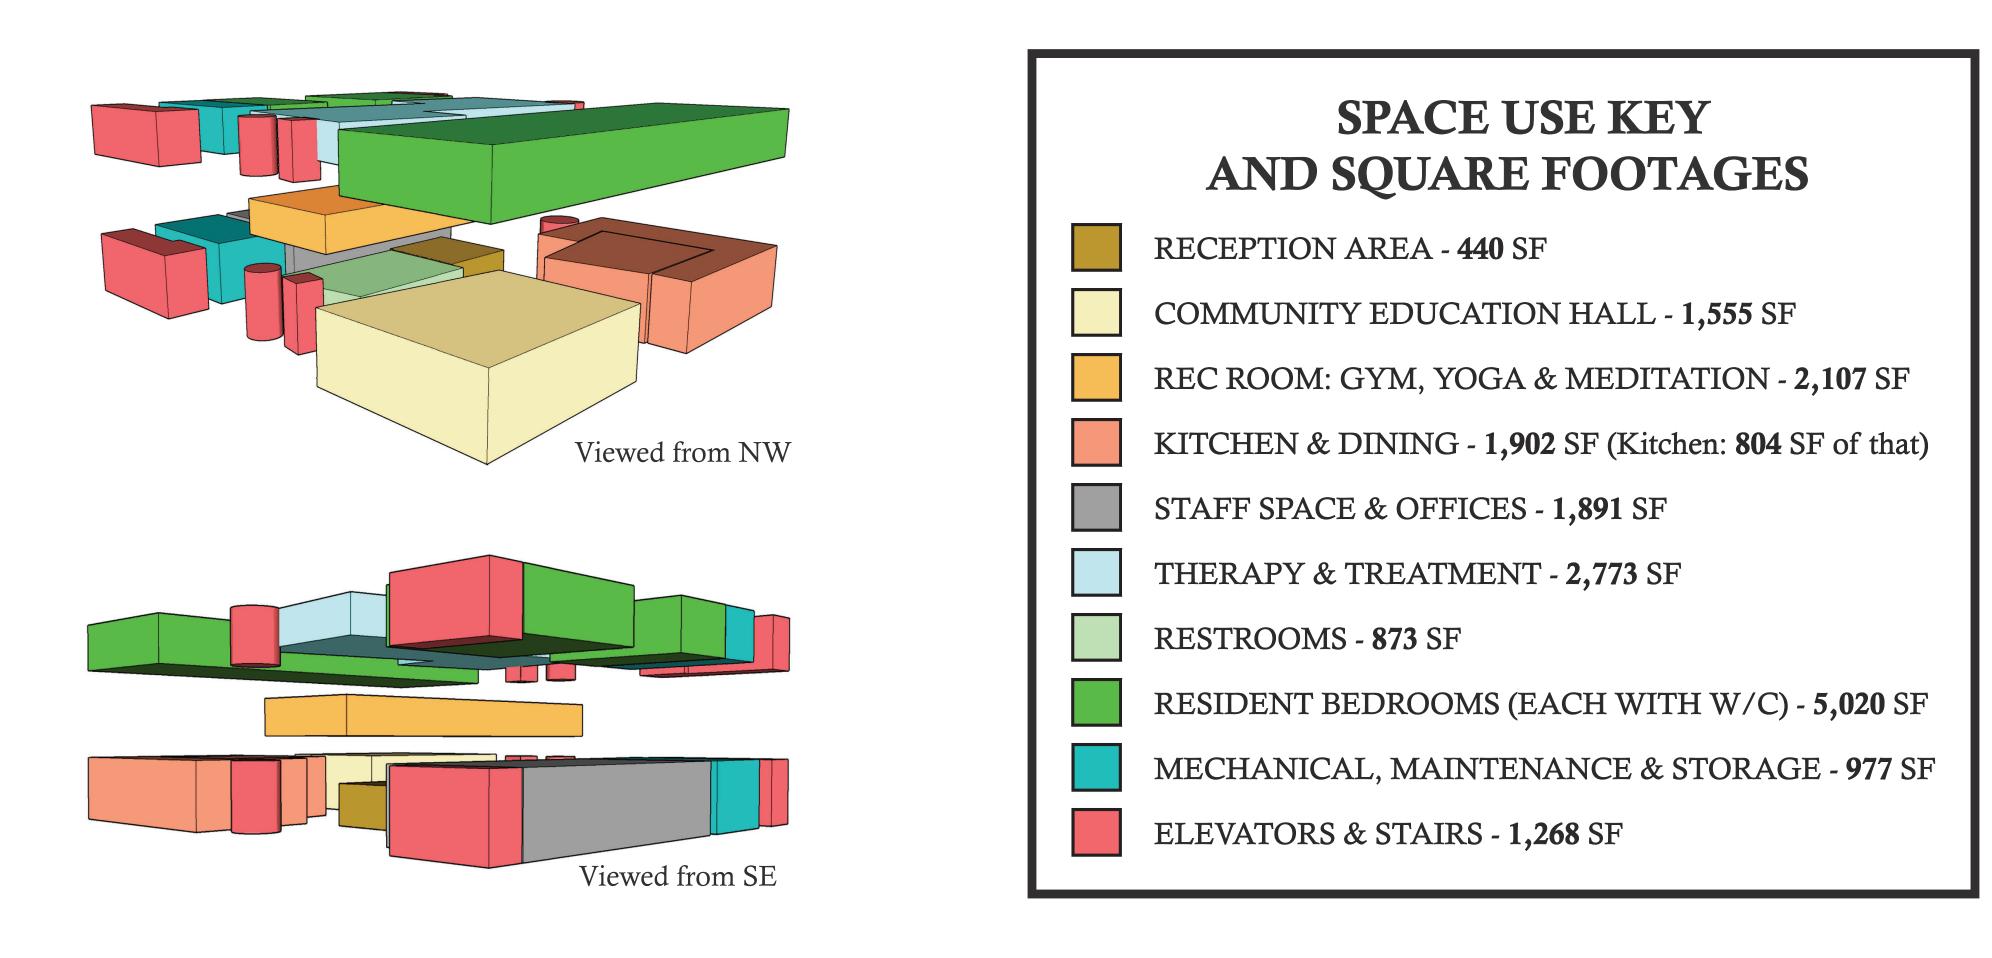

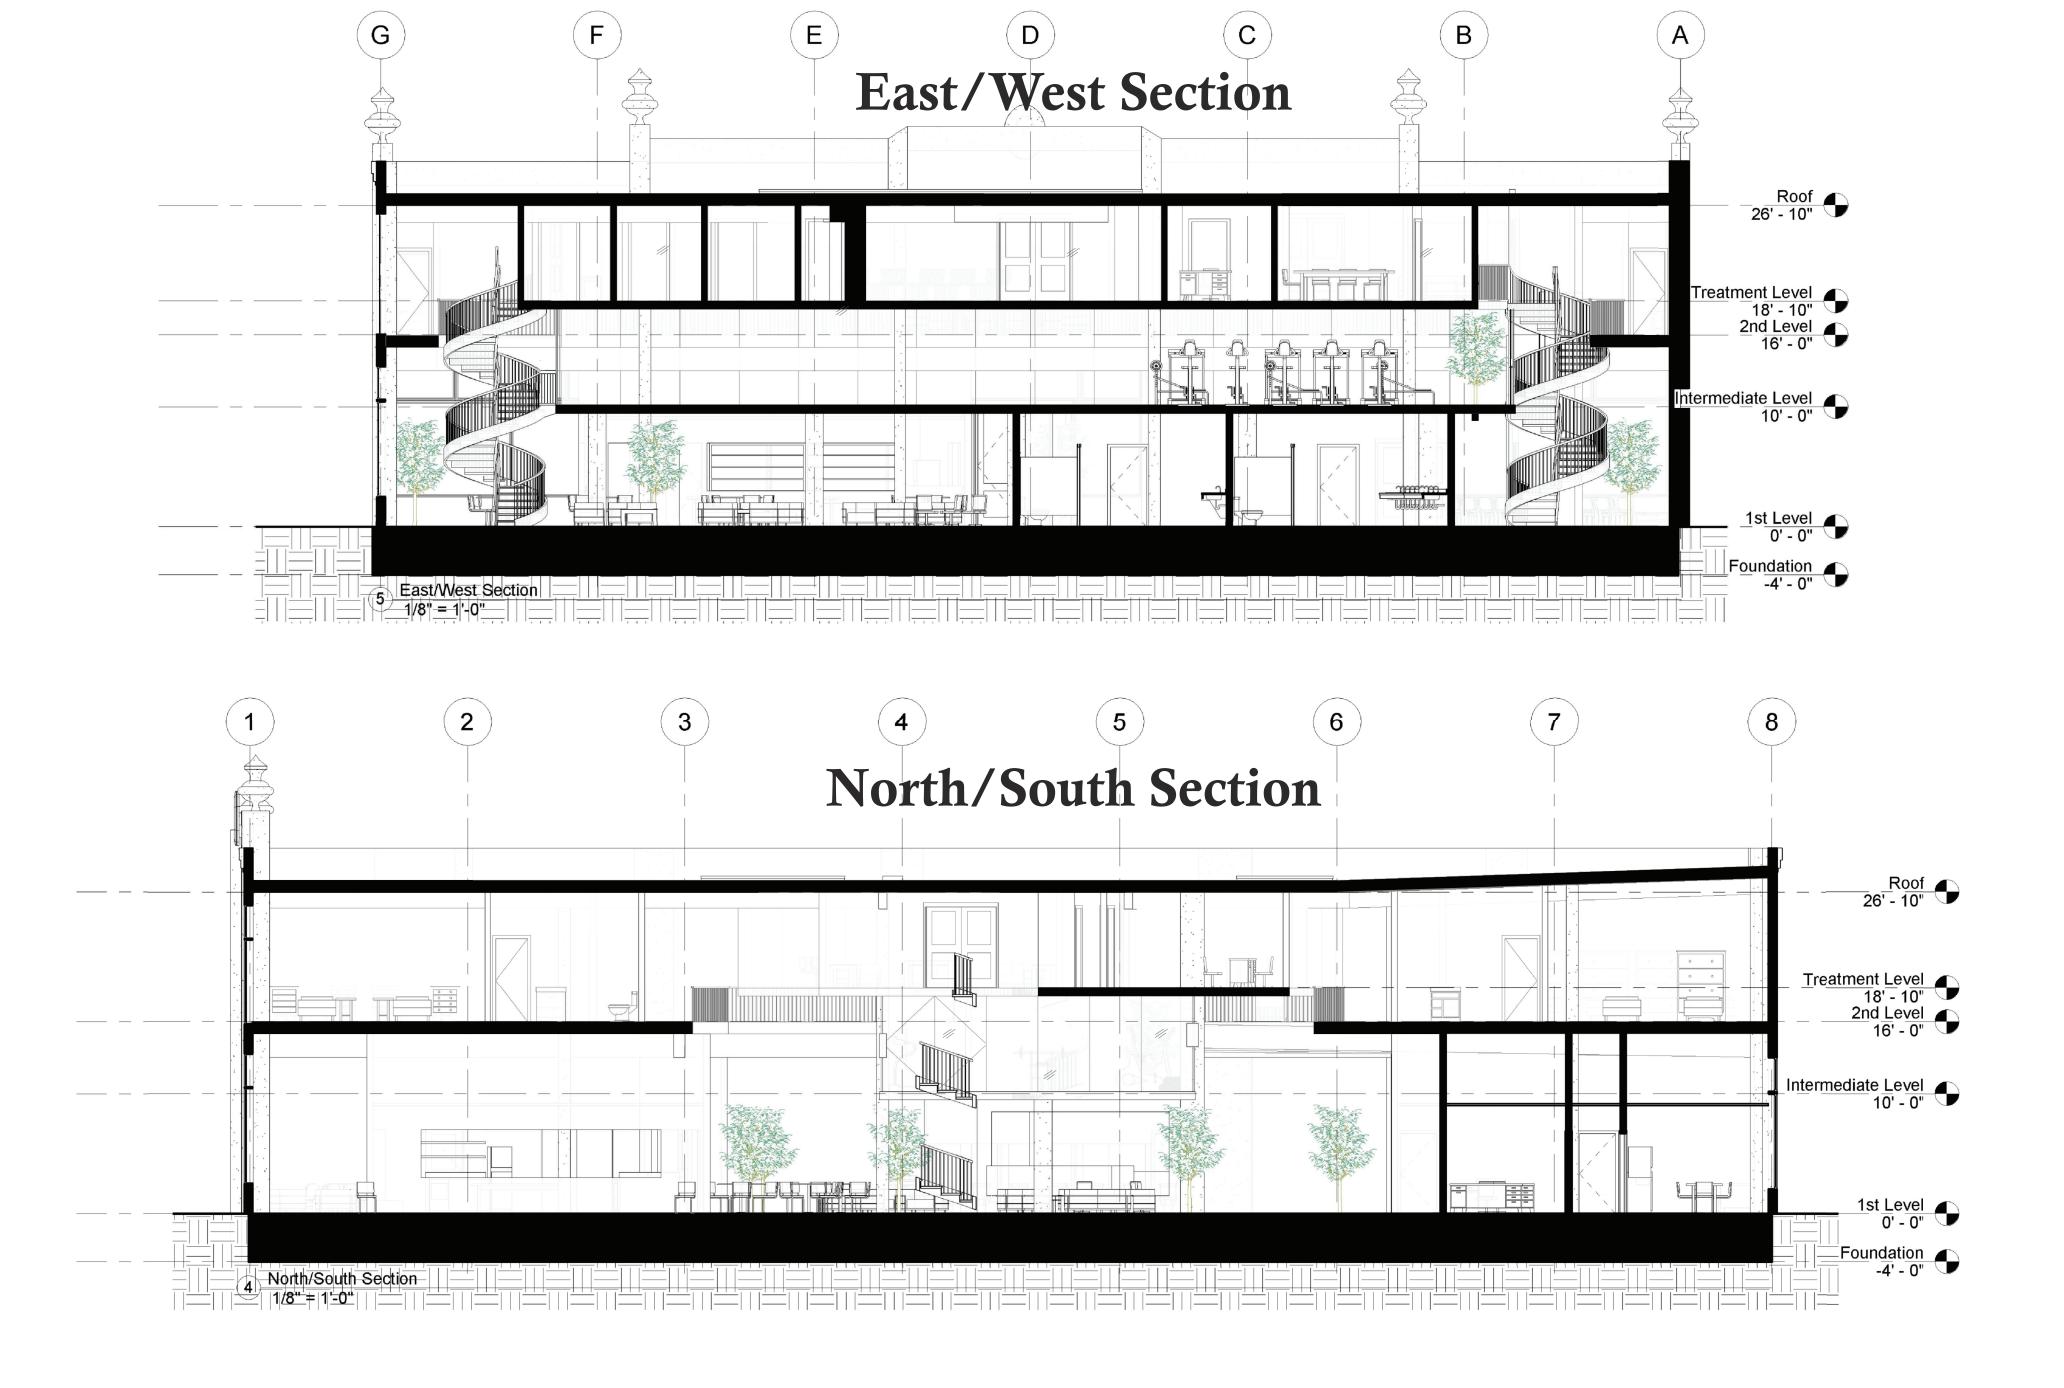

Intermediate Floor Plan First Floor Plan

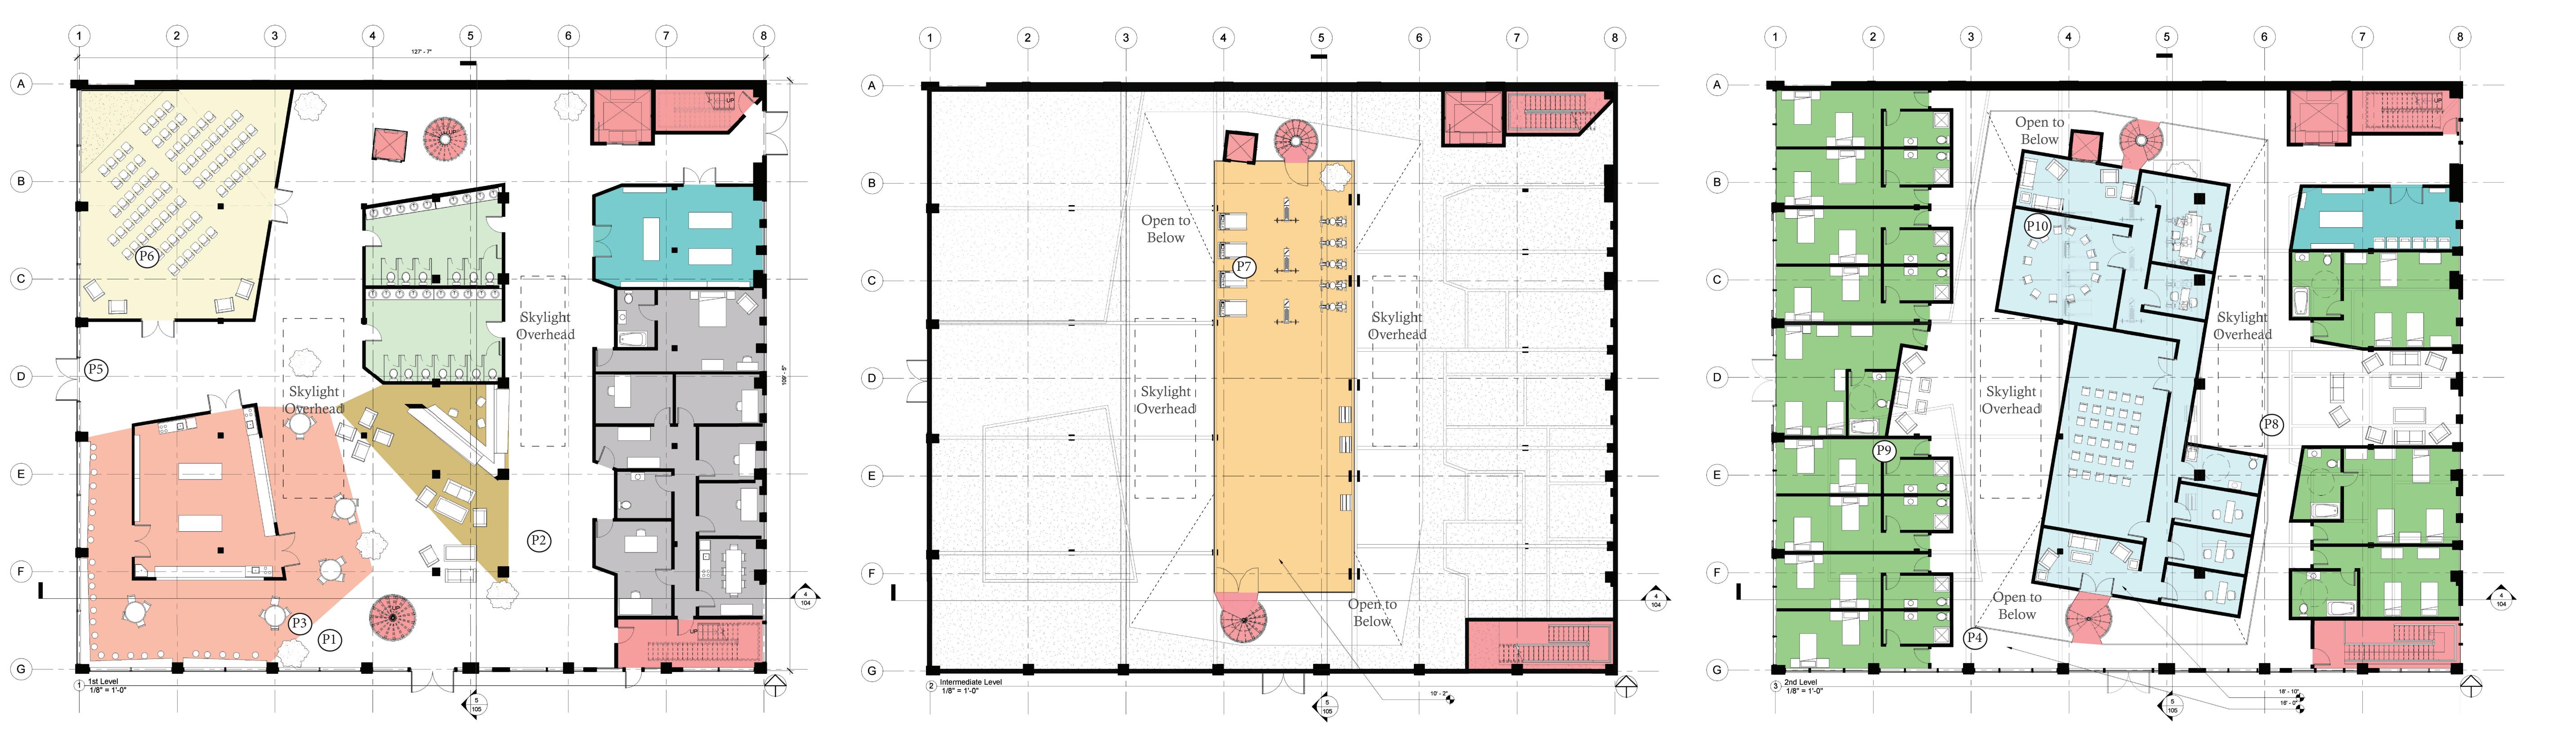

PERSPECTIVES:




P1: 1st Level Cafe, Lounge & West Corridor



P2: 1st Level Reception & East Corridor



P3: 1st Level Café

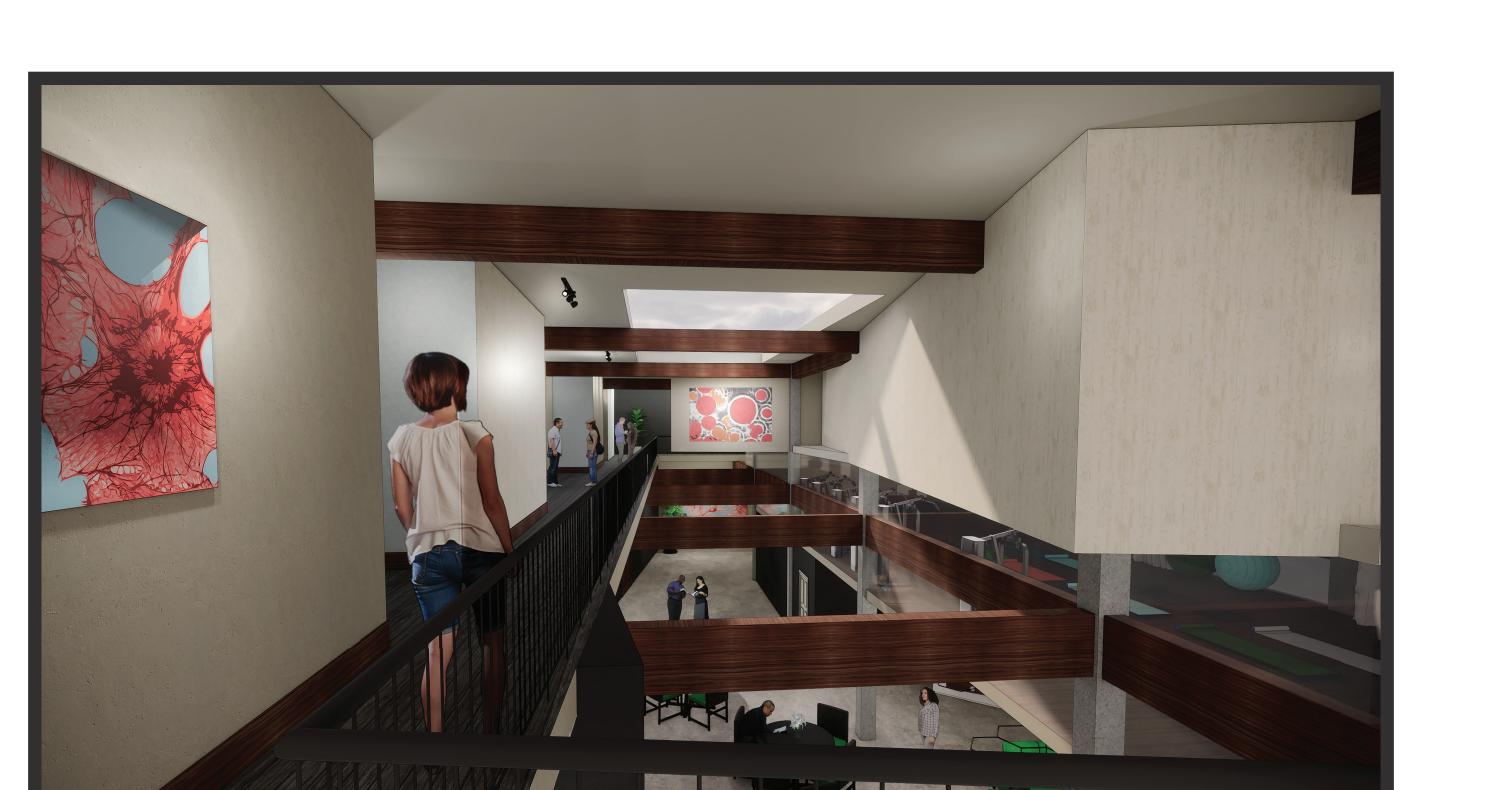

P4: Second Level West Corridor







P6: 1st Level Education Center





P8: 2nd Level Resident Lounge

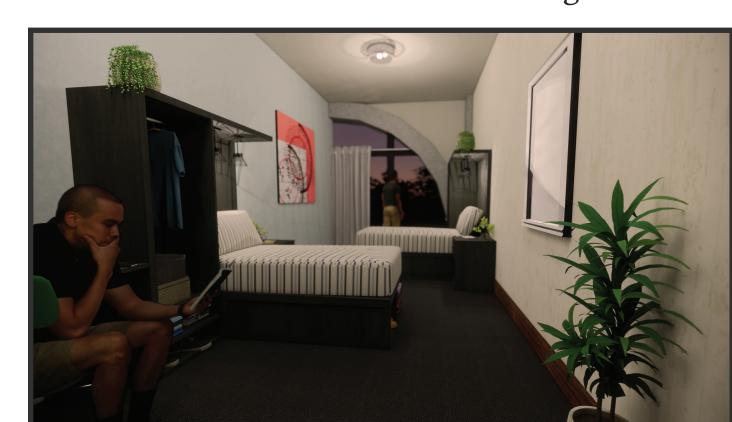

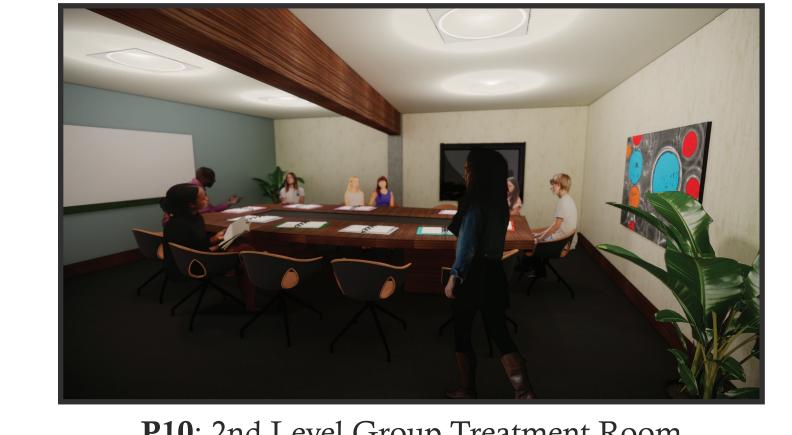

P10: 2nd Level Group Treatment Room