

Creating transformative spaces through contrasts to bring the community together

safety by utilizing several means of contrasts within spaces to support the idea of public and private.

With a dual purpose as both a library & community center, the Georgetown Connection seeks to embody the intent as it is both for public and private use. As an important marker in a town, people come to libraries for shelter and community. Contrasts between spaces create distinctions b etween public gathering areas and quiet spots of seclusion.

QUALIFIERS

Conceal Reveal | Layering | Scale




PROJECT VEHICLE


Library and Community center with resource clinic. uses. As an important marker in a town, a library could have a dual purpose as a community center and gathering space for the neighborhood.

PROGRAM

library 5,000 sf staff areas 700 sf


storage 200 sf restrooms 400 sf lounge 500 sf café 300 sf resource / medical 1,000 sf

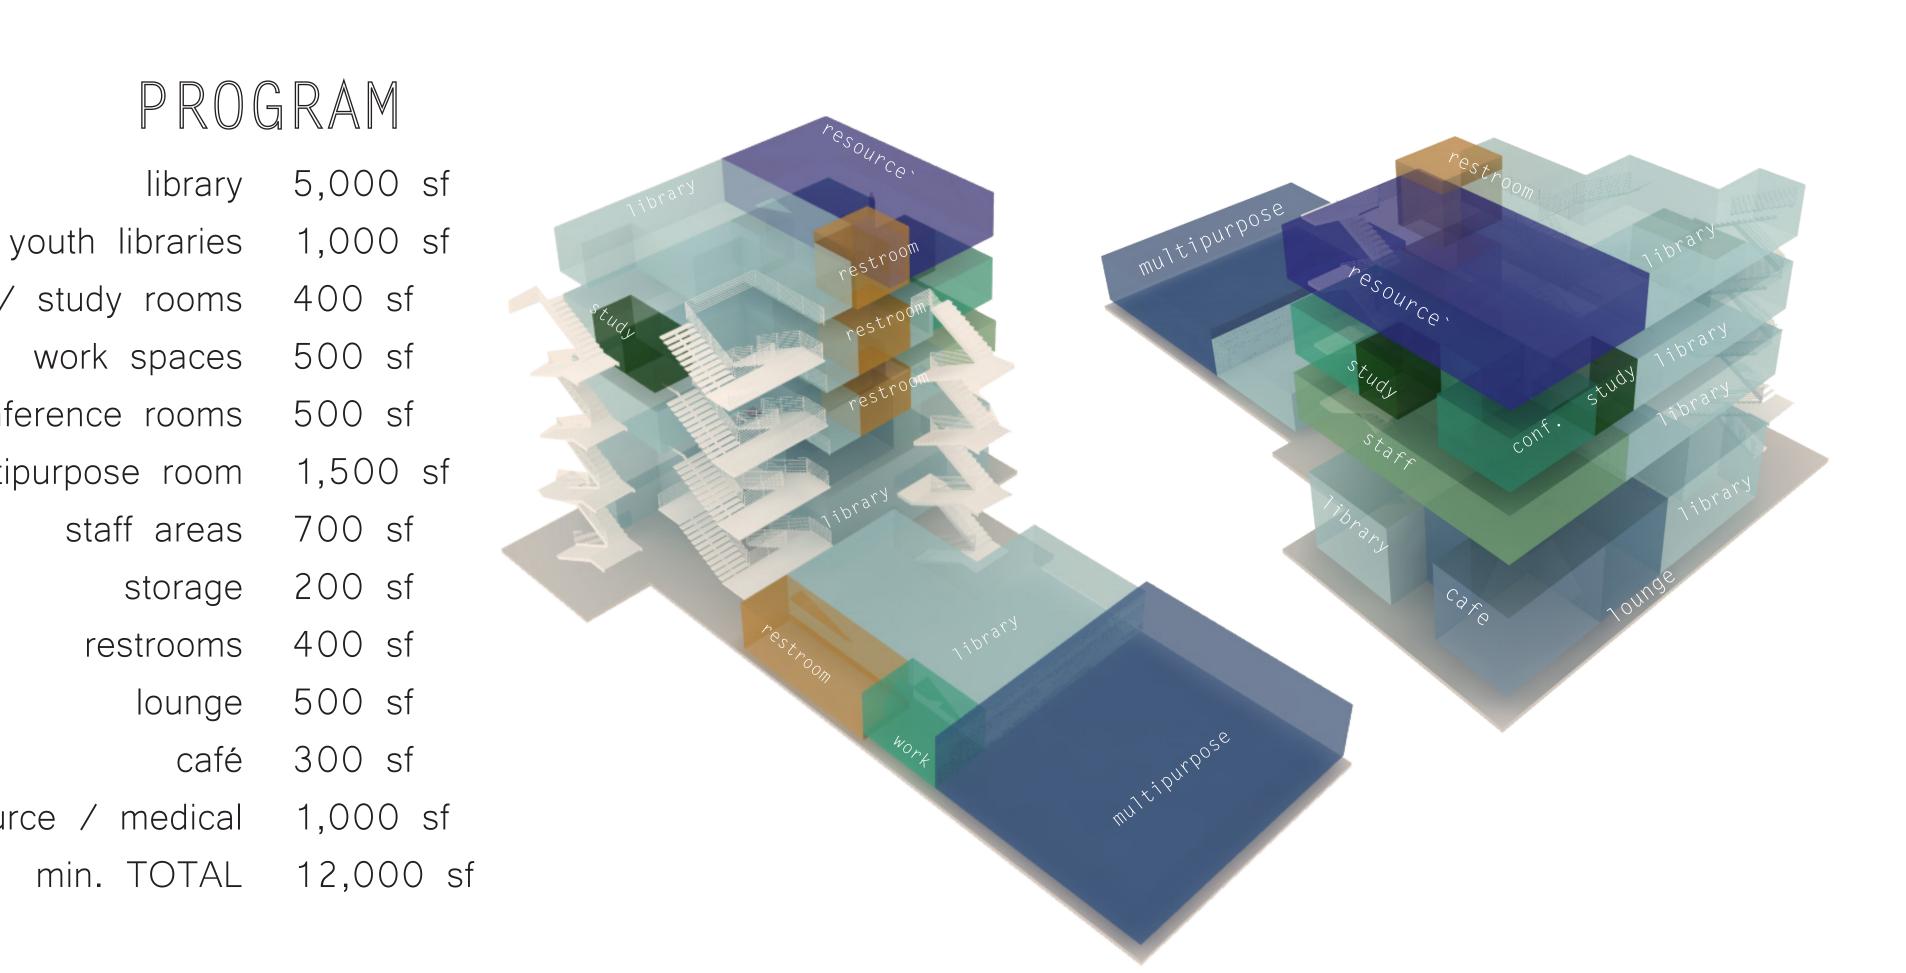

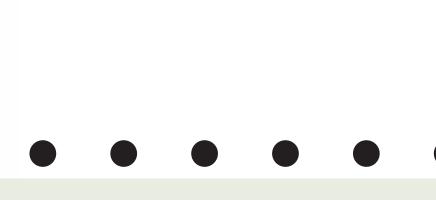





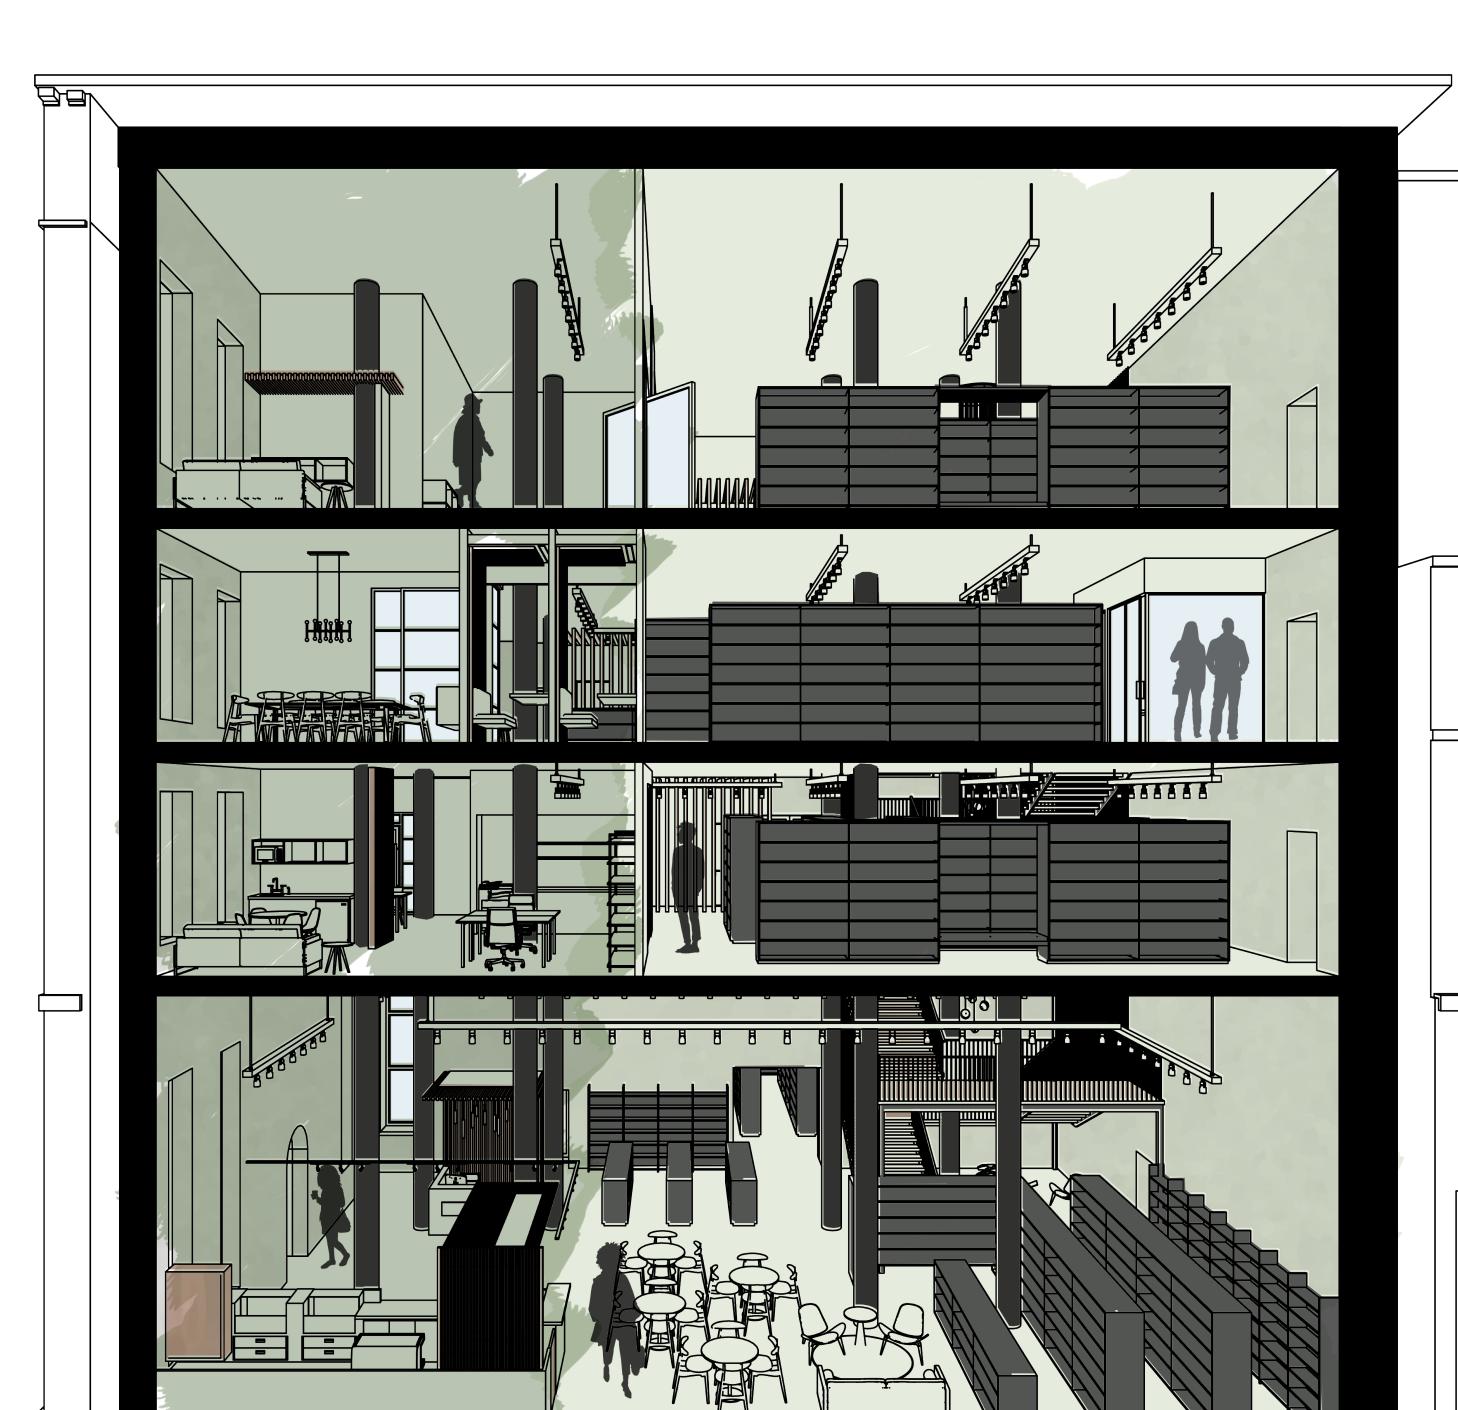














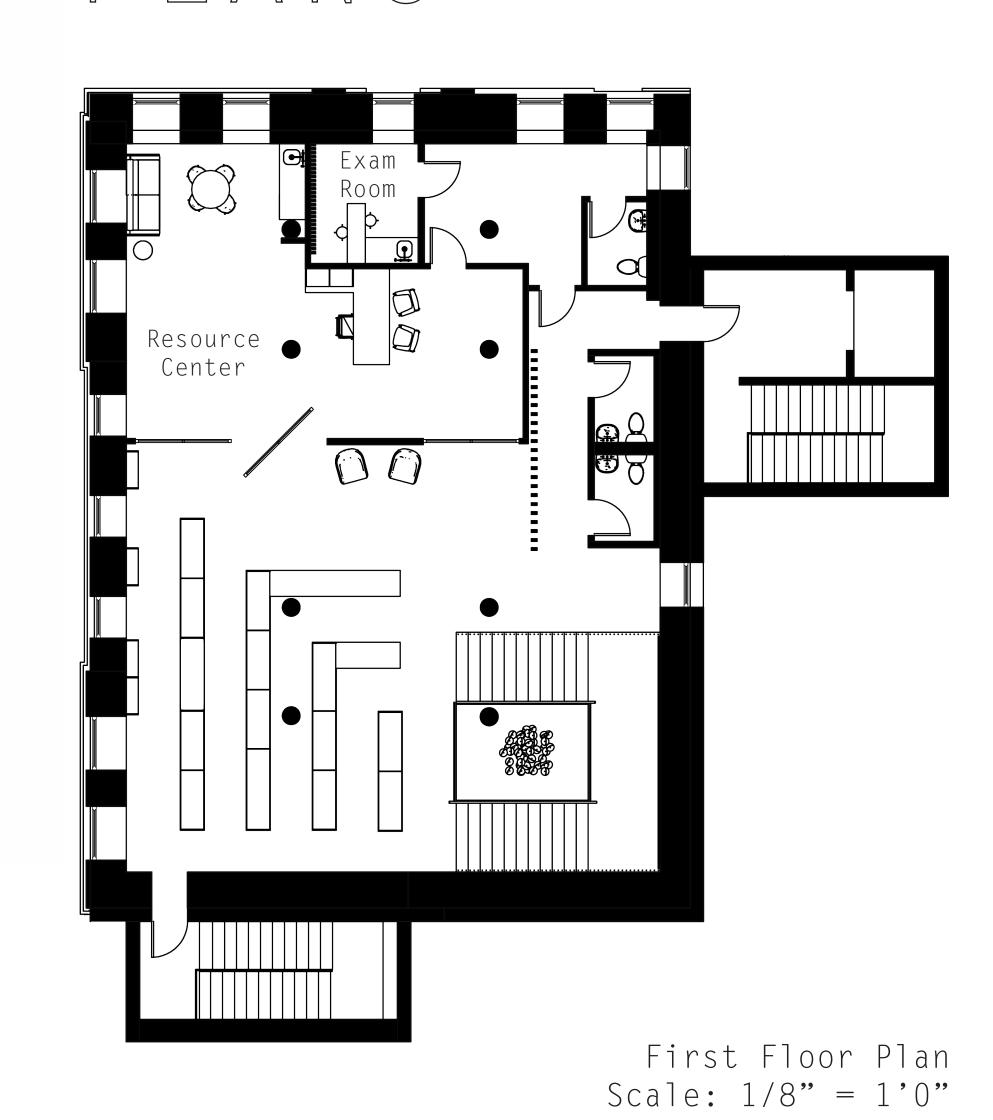


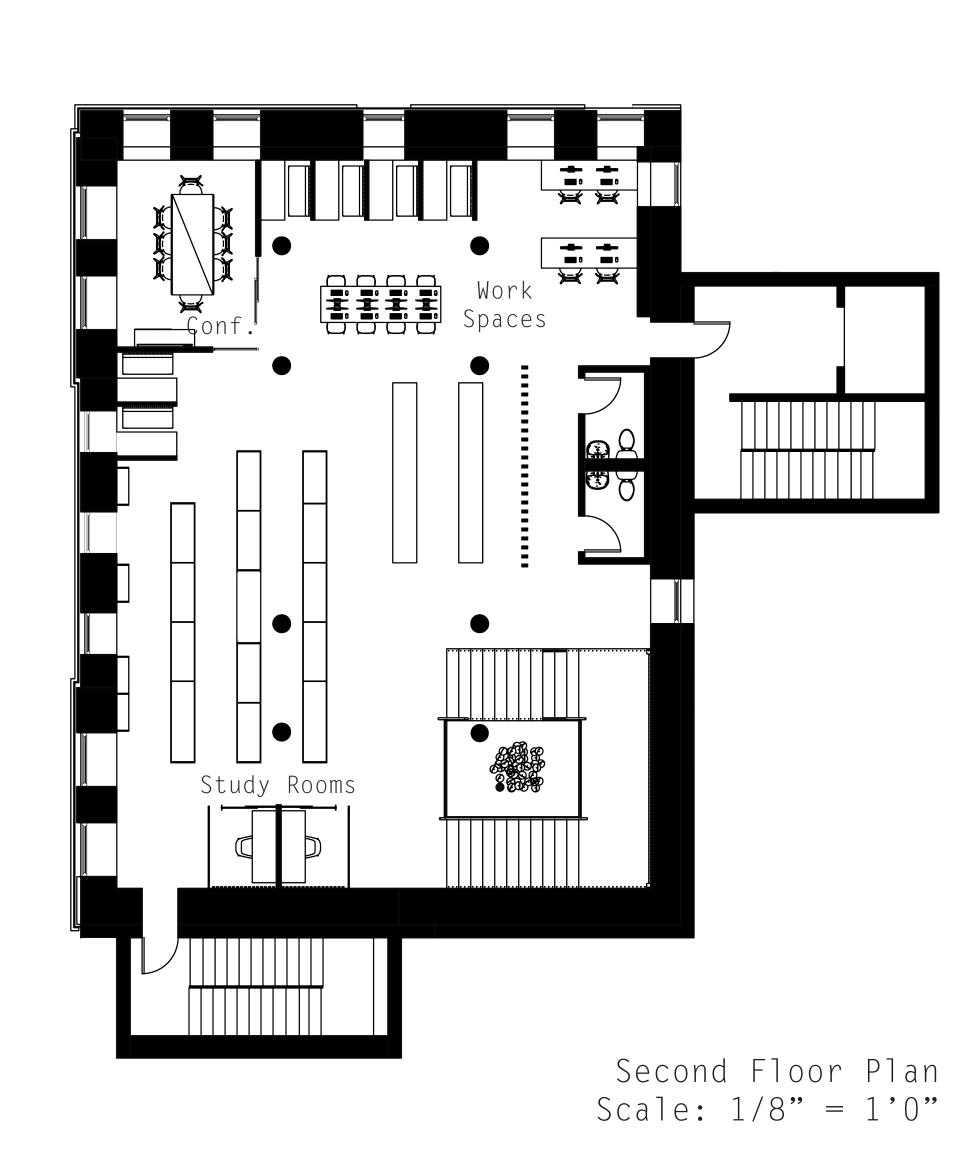

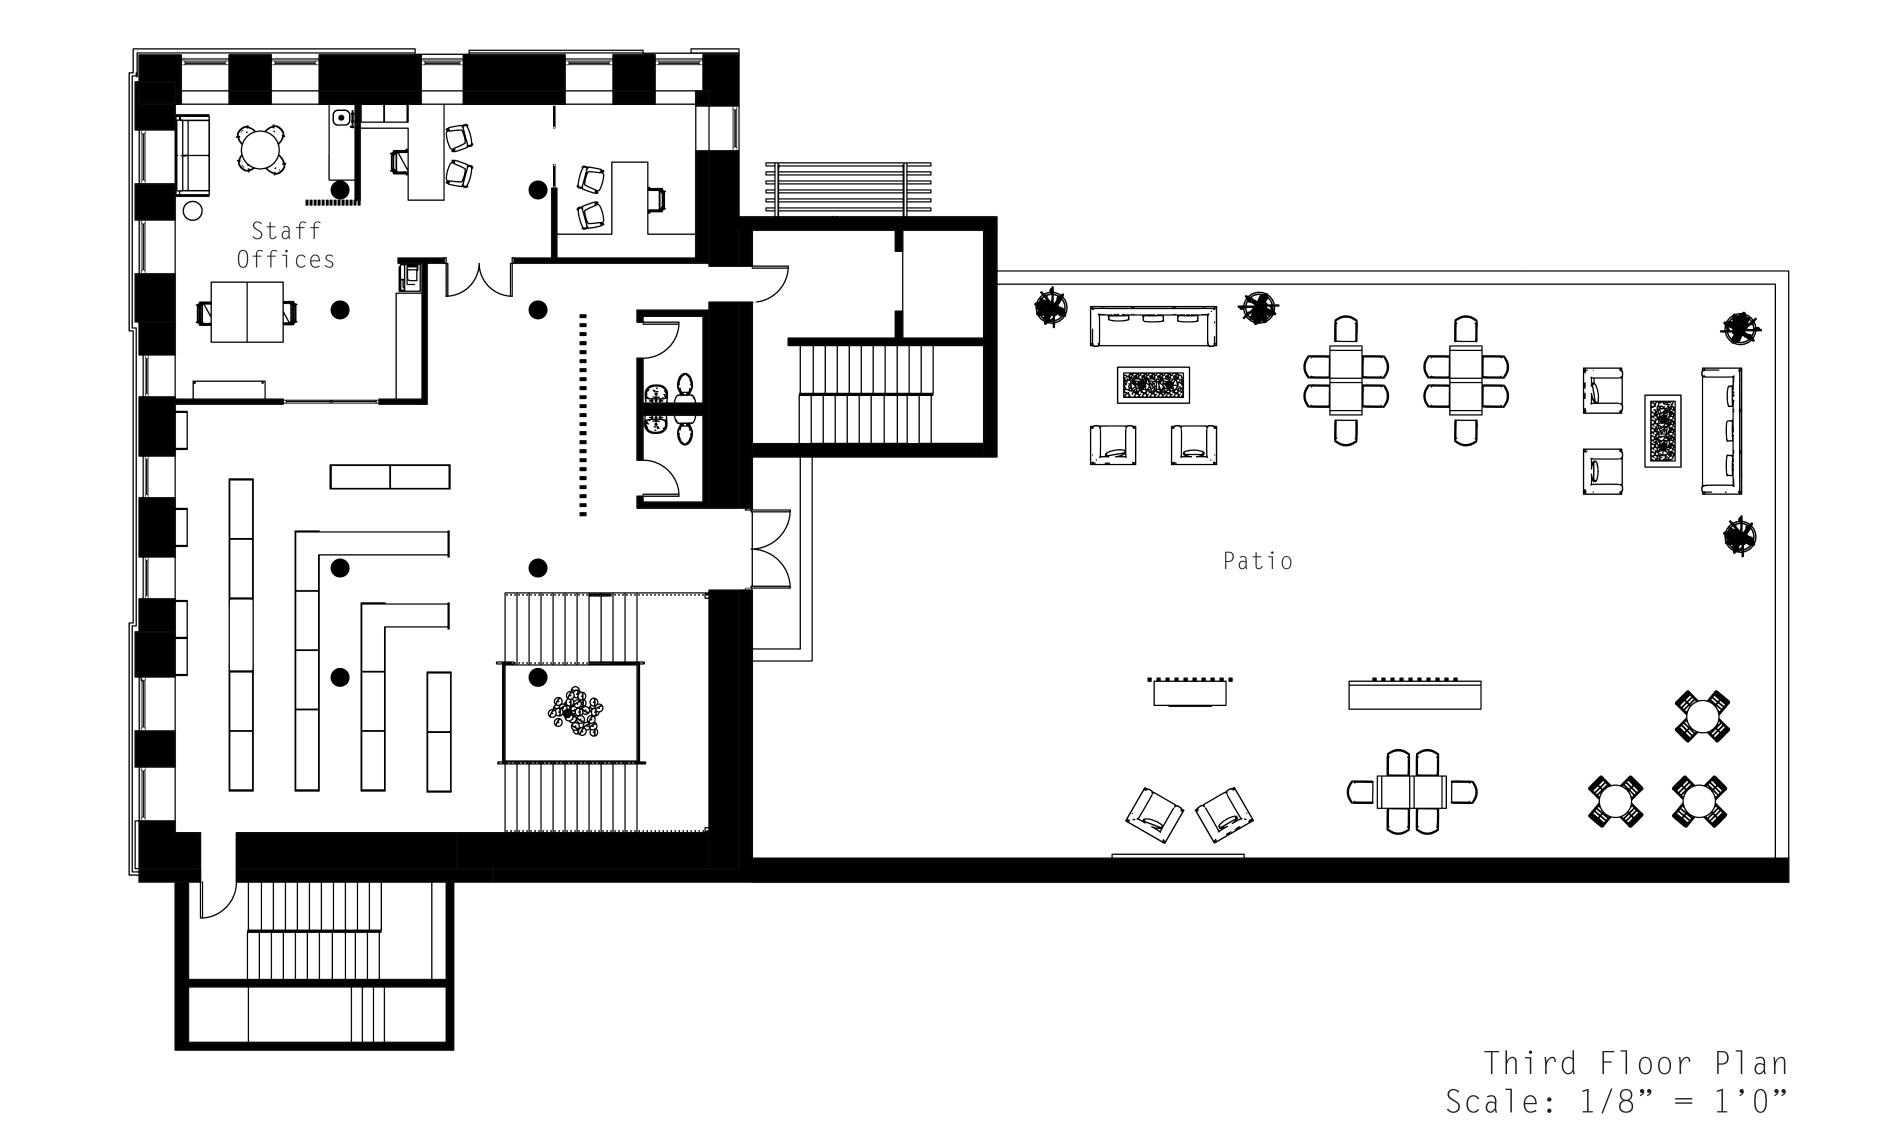


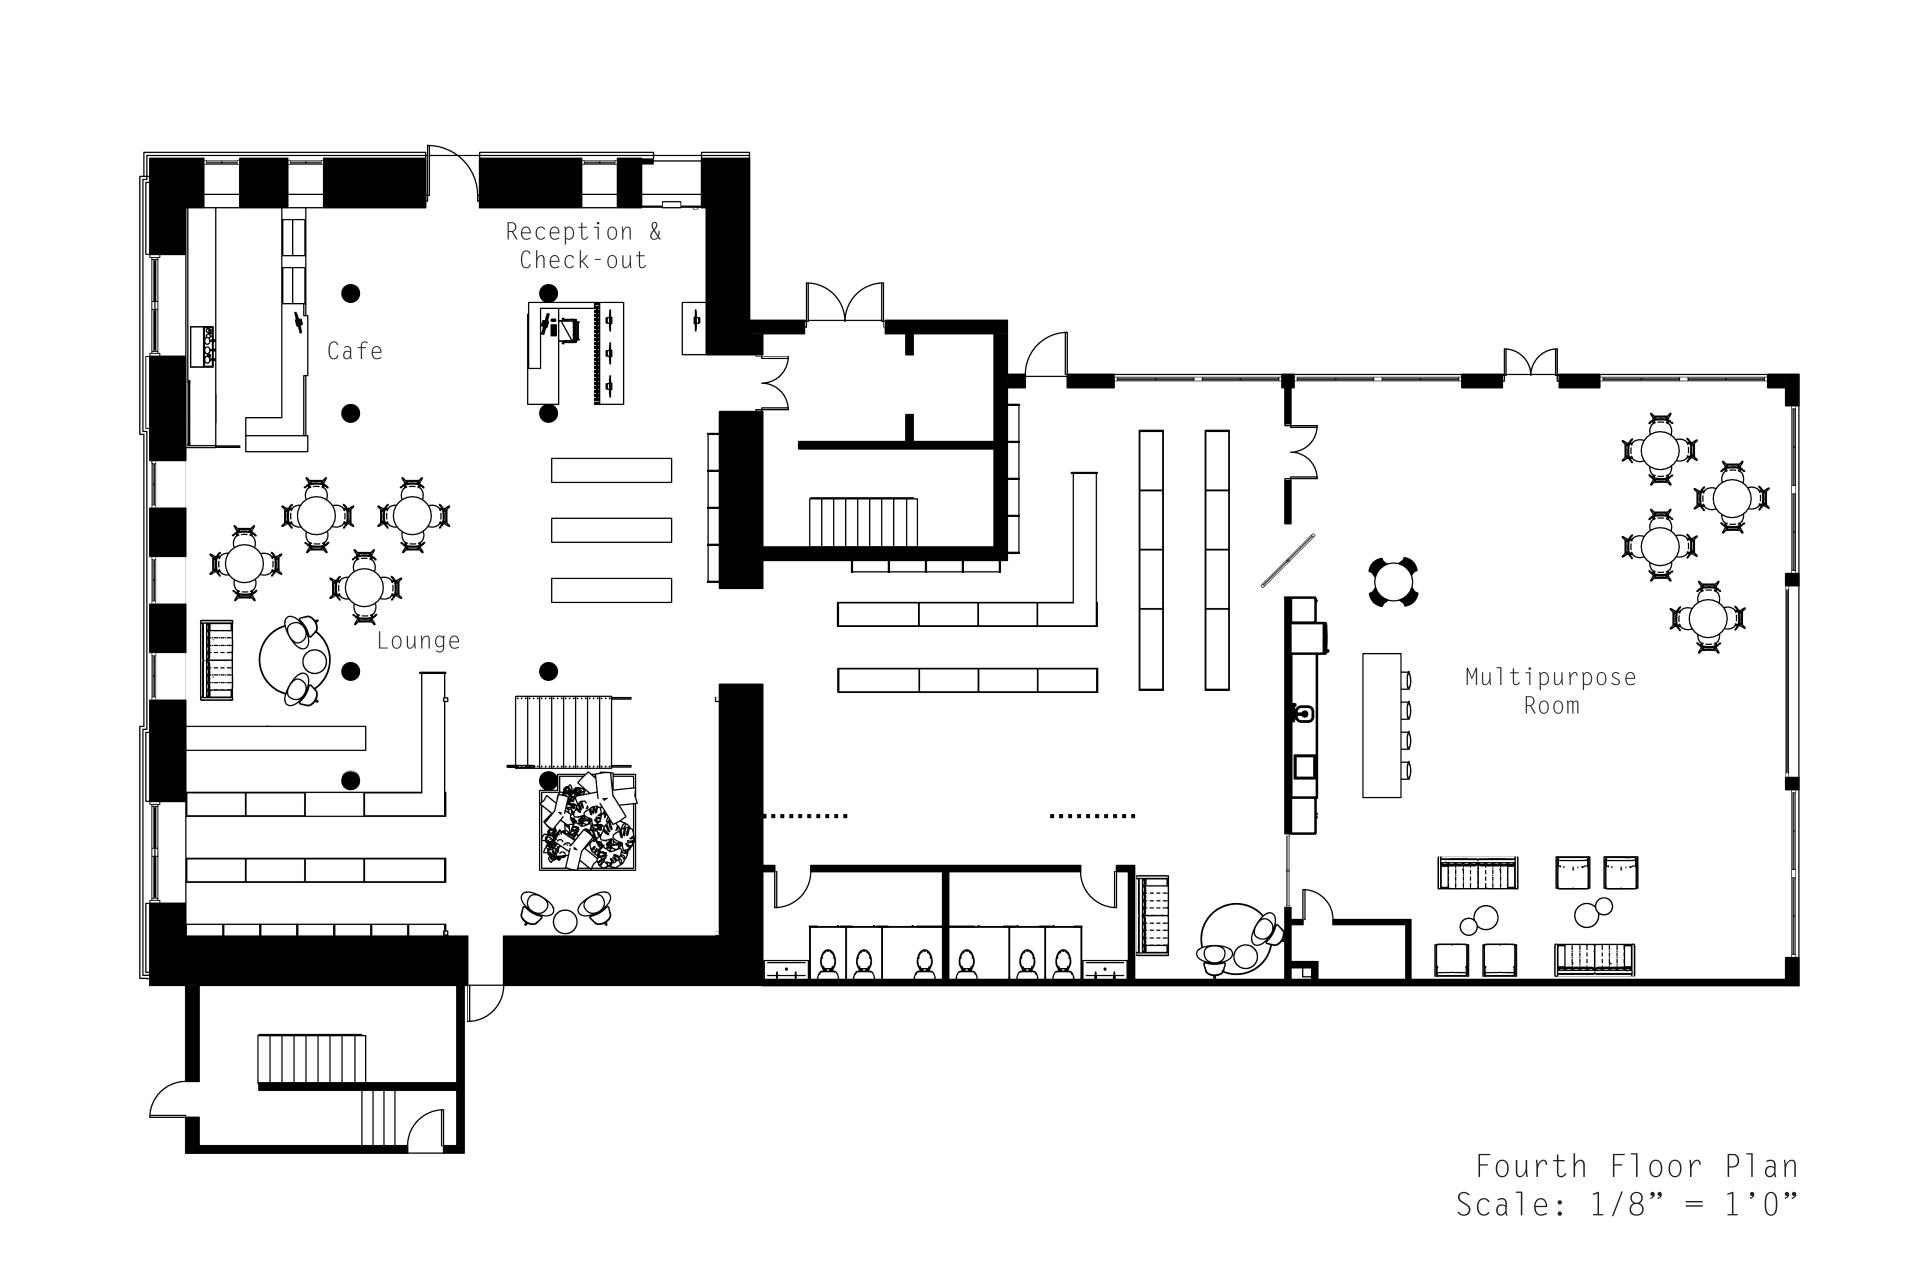

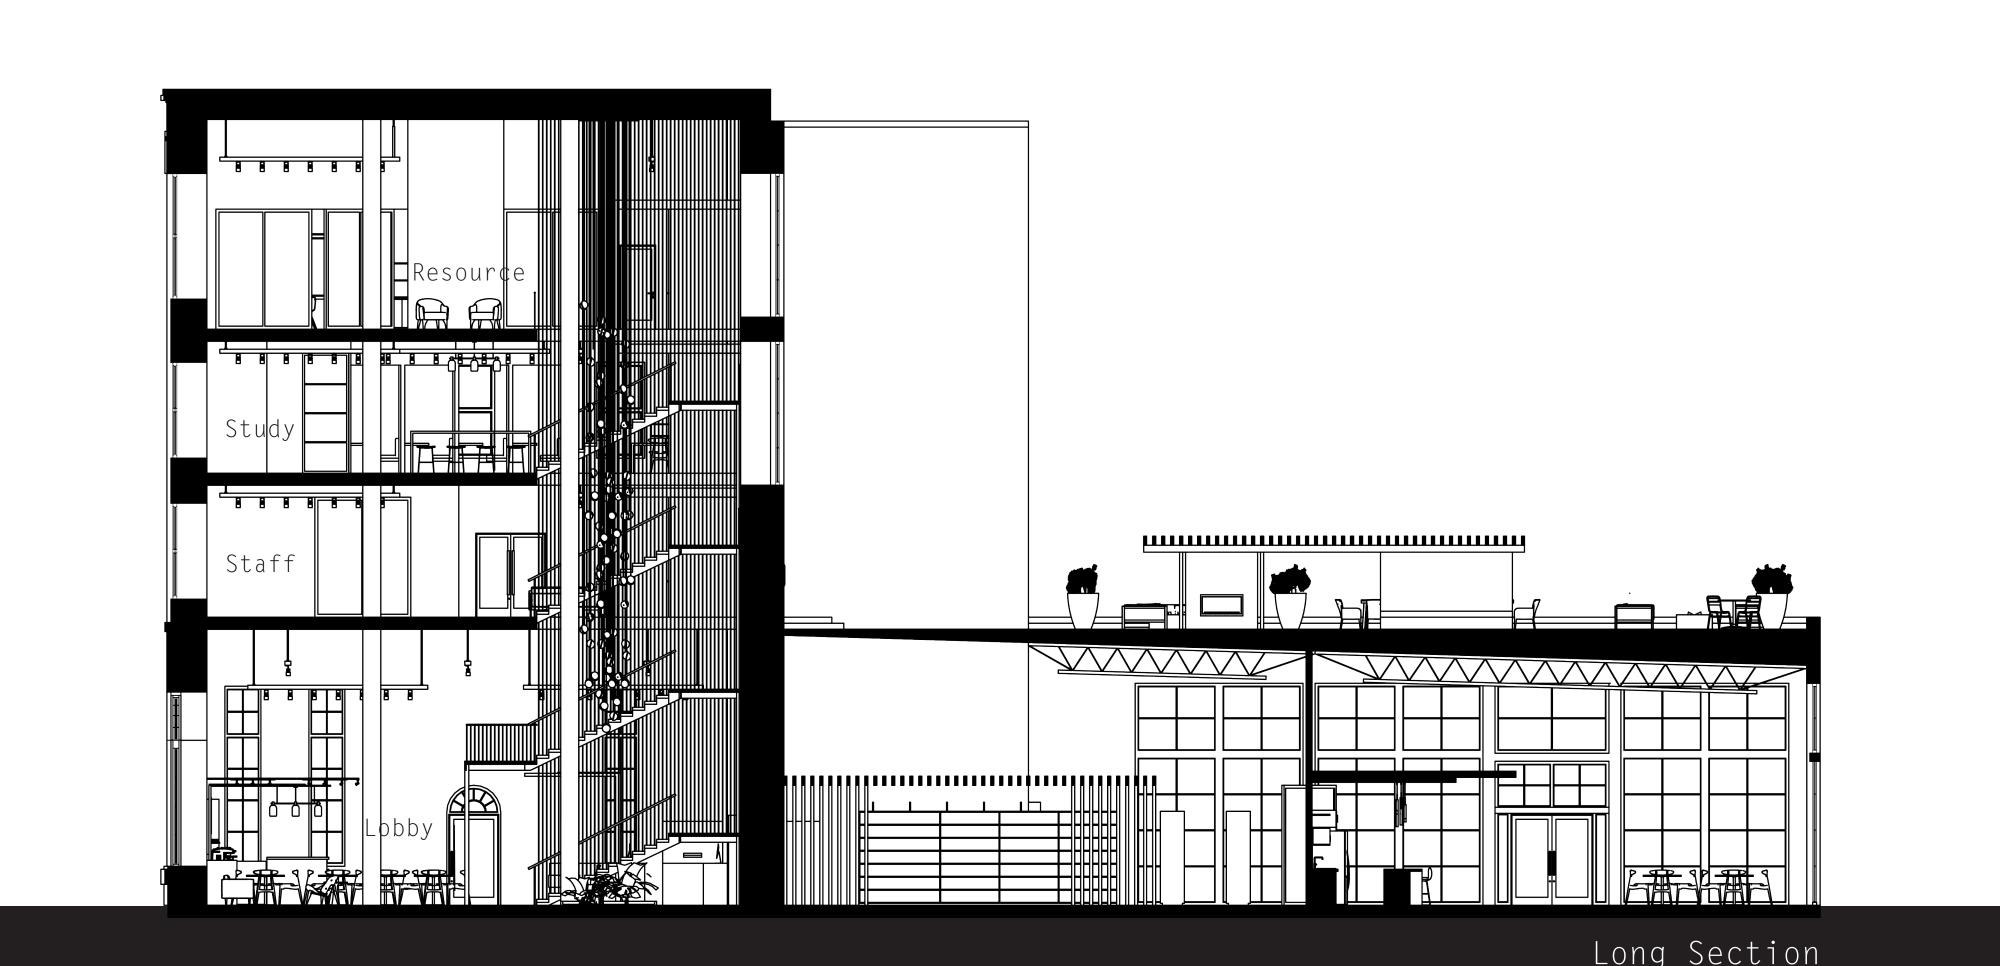

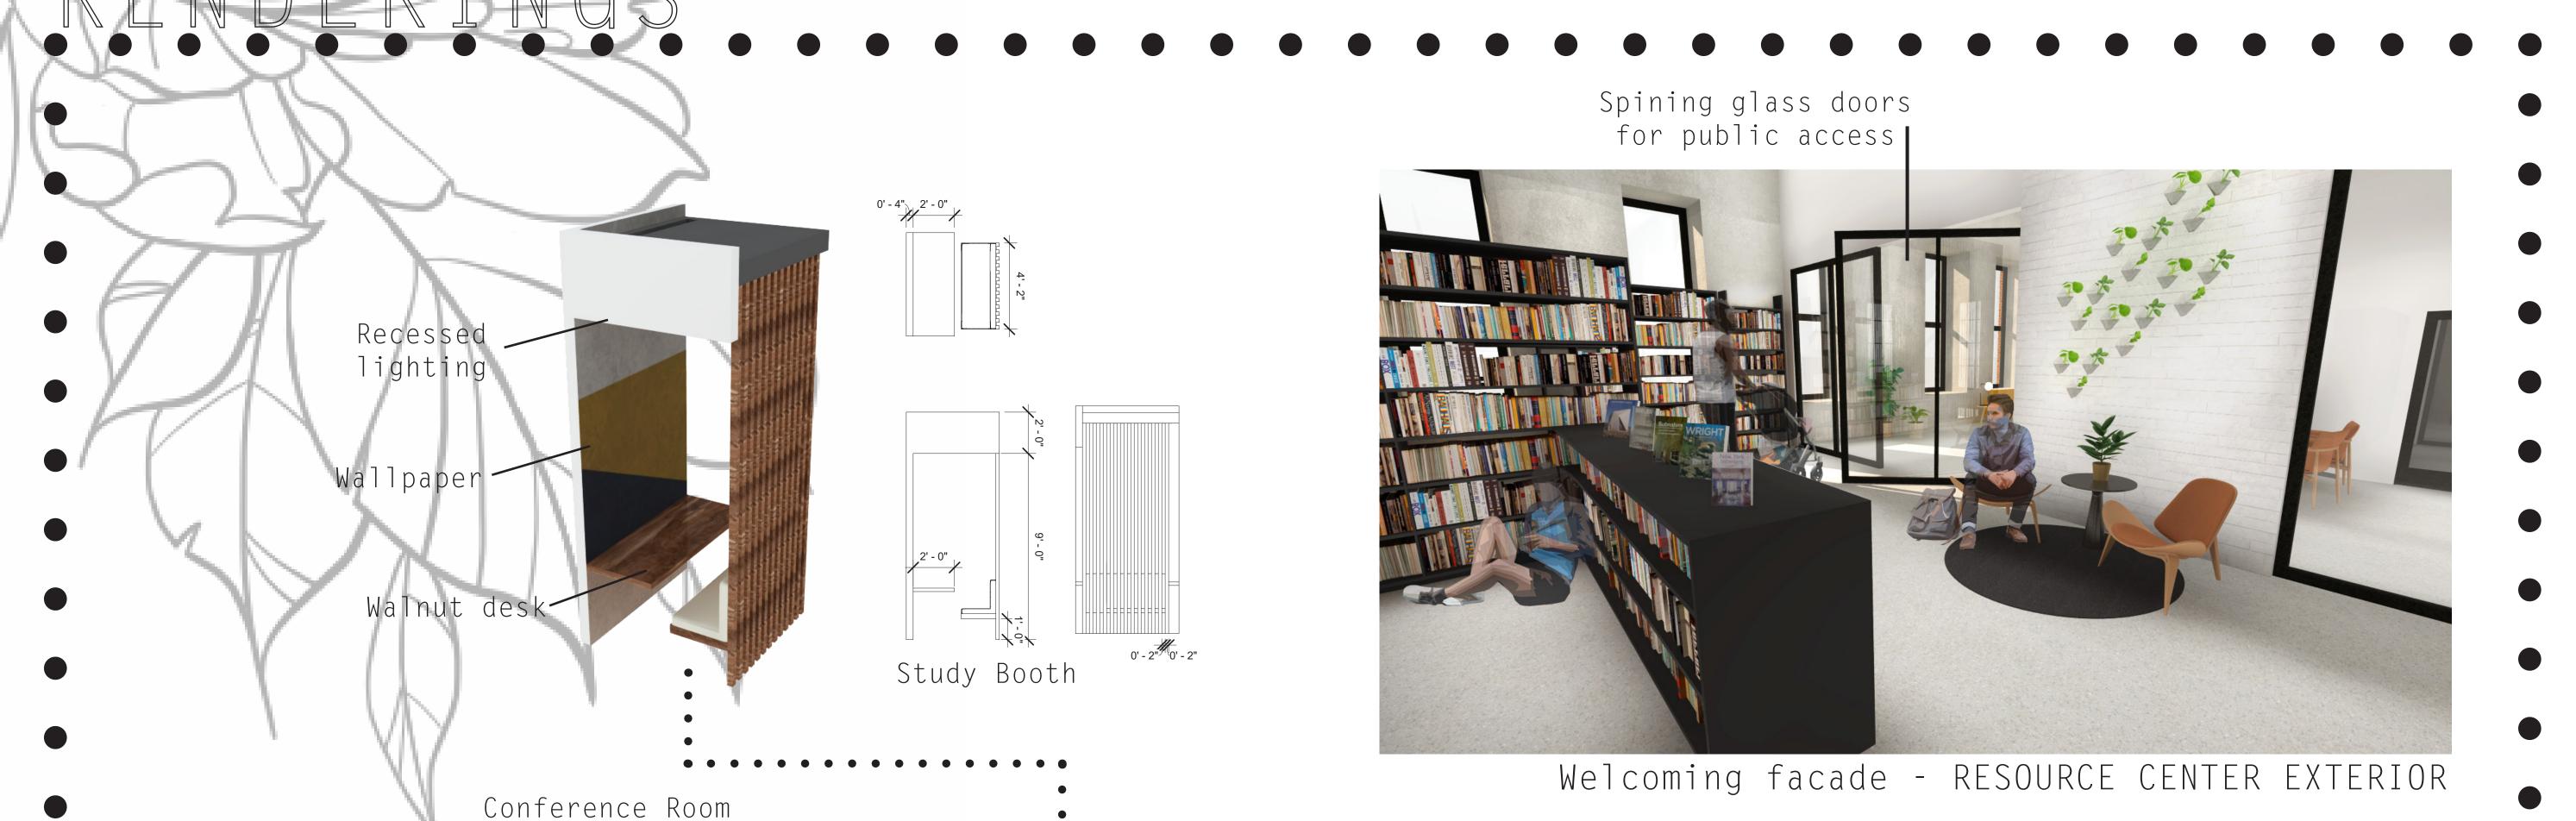




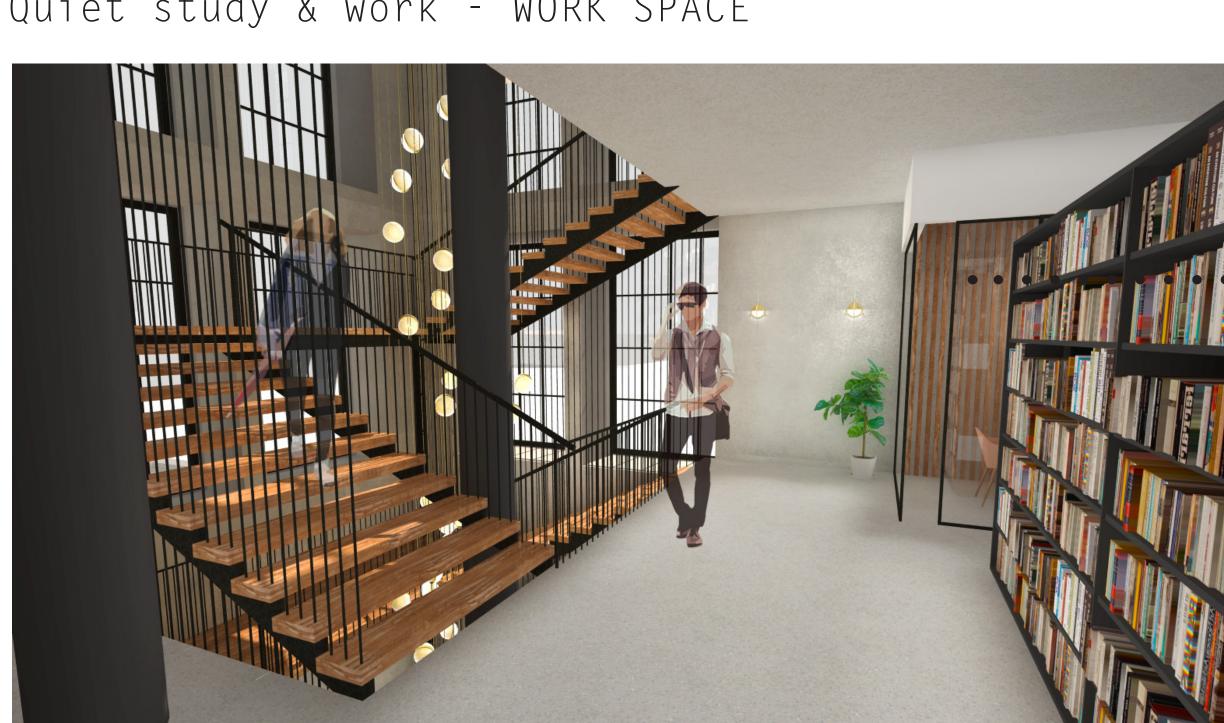

Transitional flow - STAIRCASE

Tall bookcase

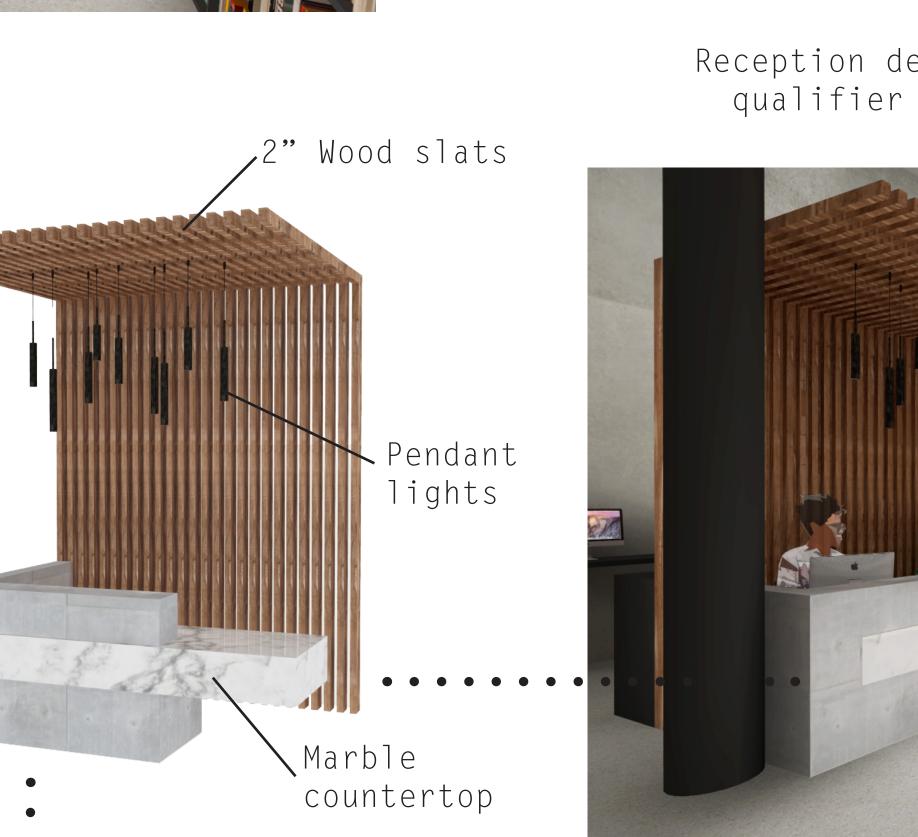

First impressions - LOBBY ENTRANCE

