The Muinipal Power And Light Plant









Emphasizing balance and contrast by repur-pose interior space, entrust with new perspec-tives.


Restoration-renovation is an important and sen-sational concept that people value. To restore is to provide a chance for people to revisit the past. Moreover, designers, by introducing new concepts and modern technologies, are not only able to pre-serve a piece of history, but more often, elevate and turn the historical site into a sustainable combina-tion of aesthetic and functionality.

Qualifier

<u>Intent</u>

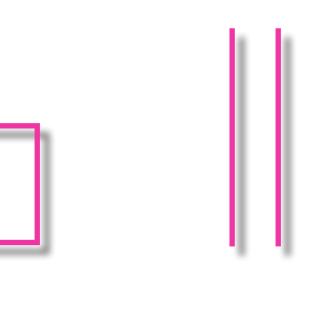

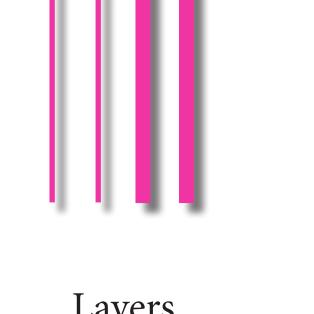

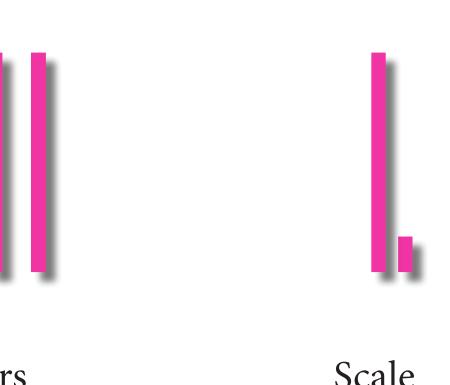



Public multifunctional Library


Designing a multifunction library becomes a social gathering space. It motivates interactions and communications in a comfortable and relaxed space. The building will provide multifunction satisfy different needs and occupancies. The design intends to bring connection from different floors, meanwhile, keep the privacy and boundary from each occupancy area.


2000


Stair Path


Studyroom


Concept

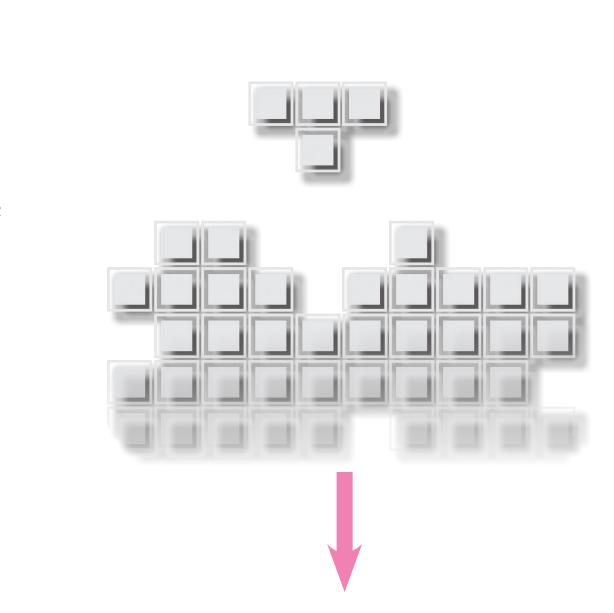


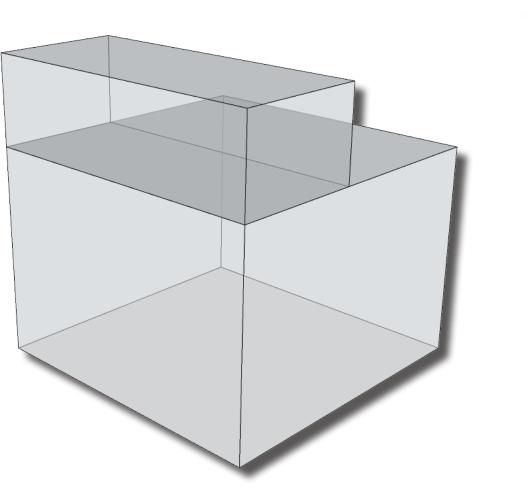

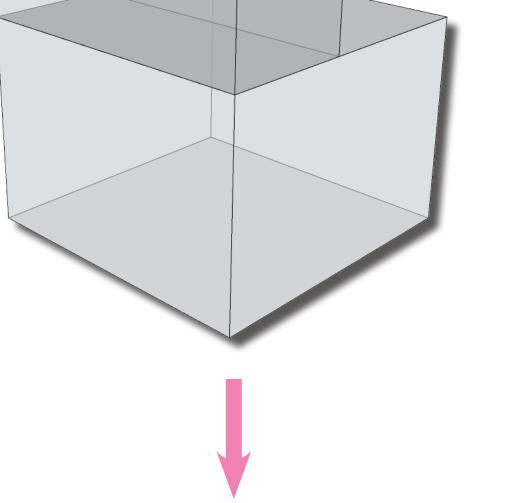

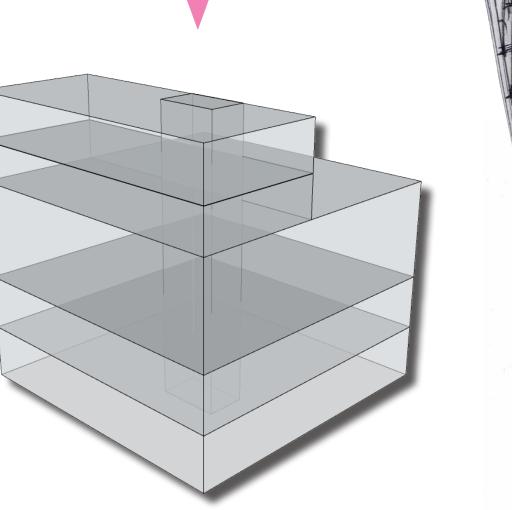


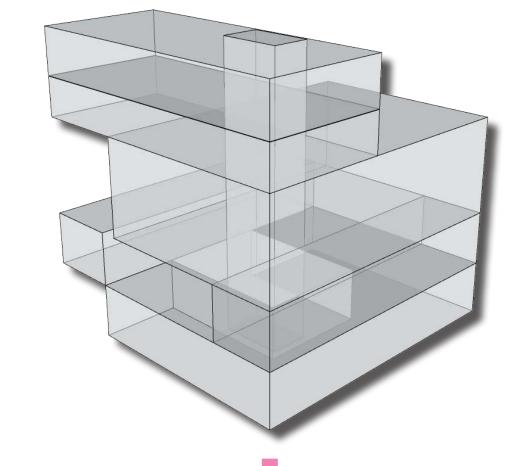

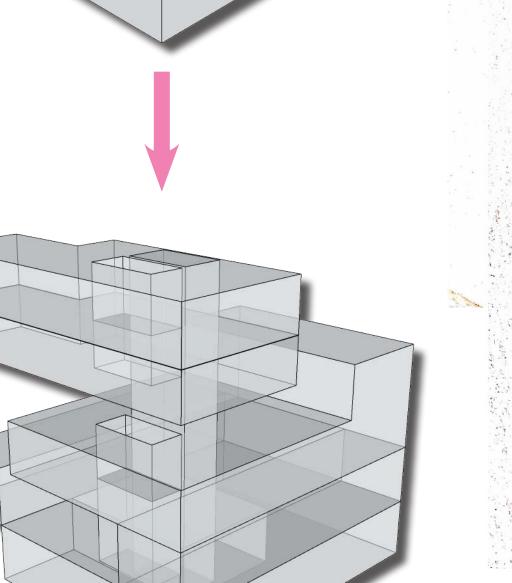






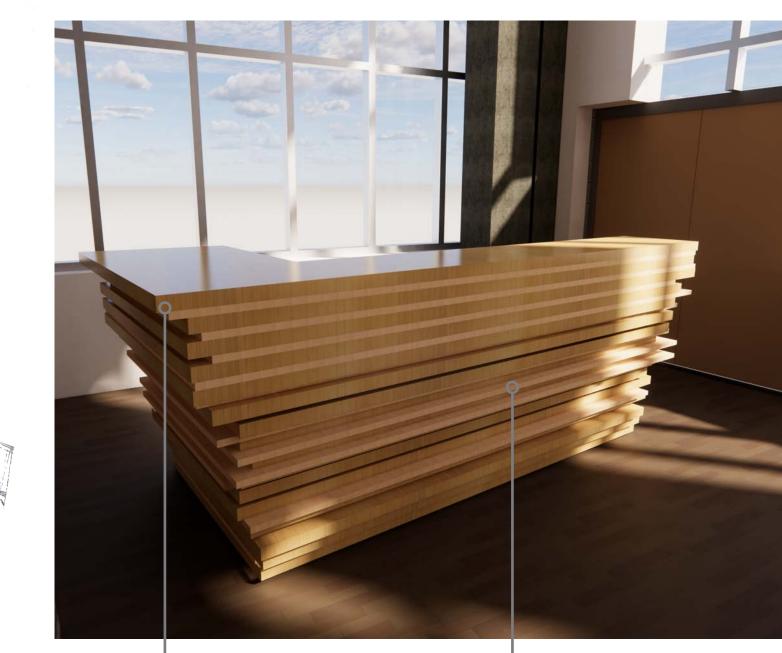






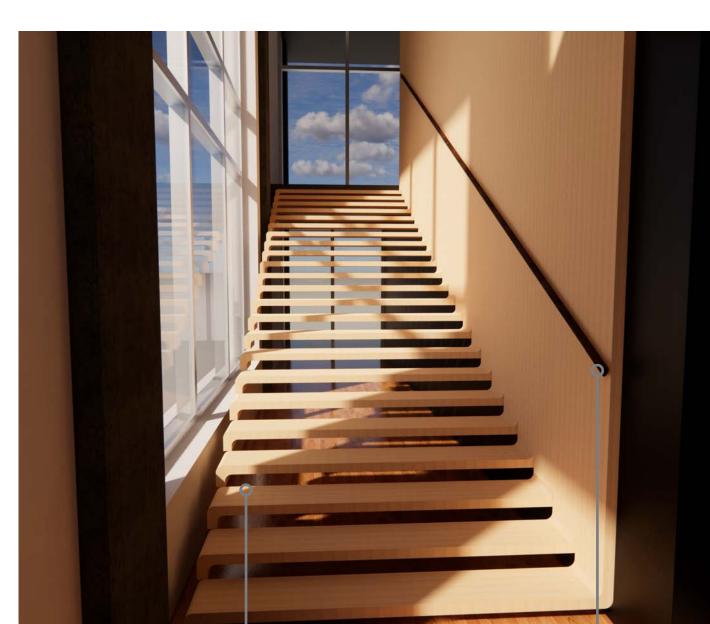








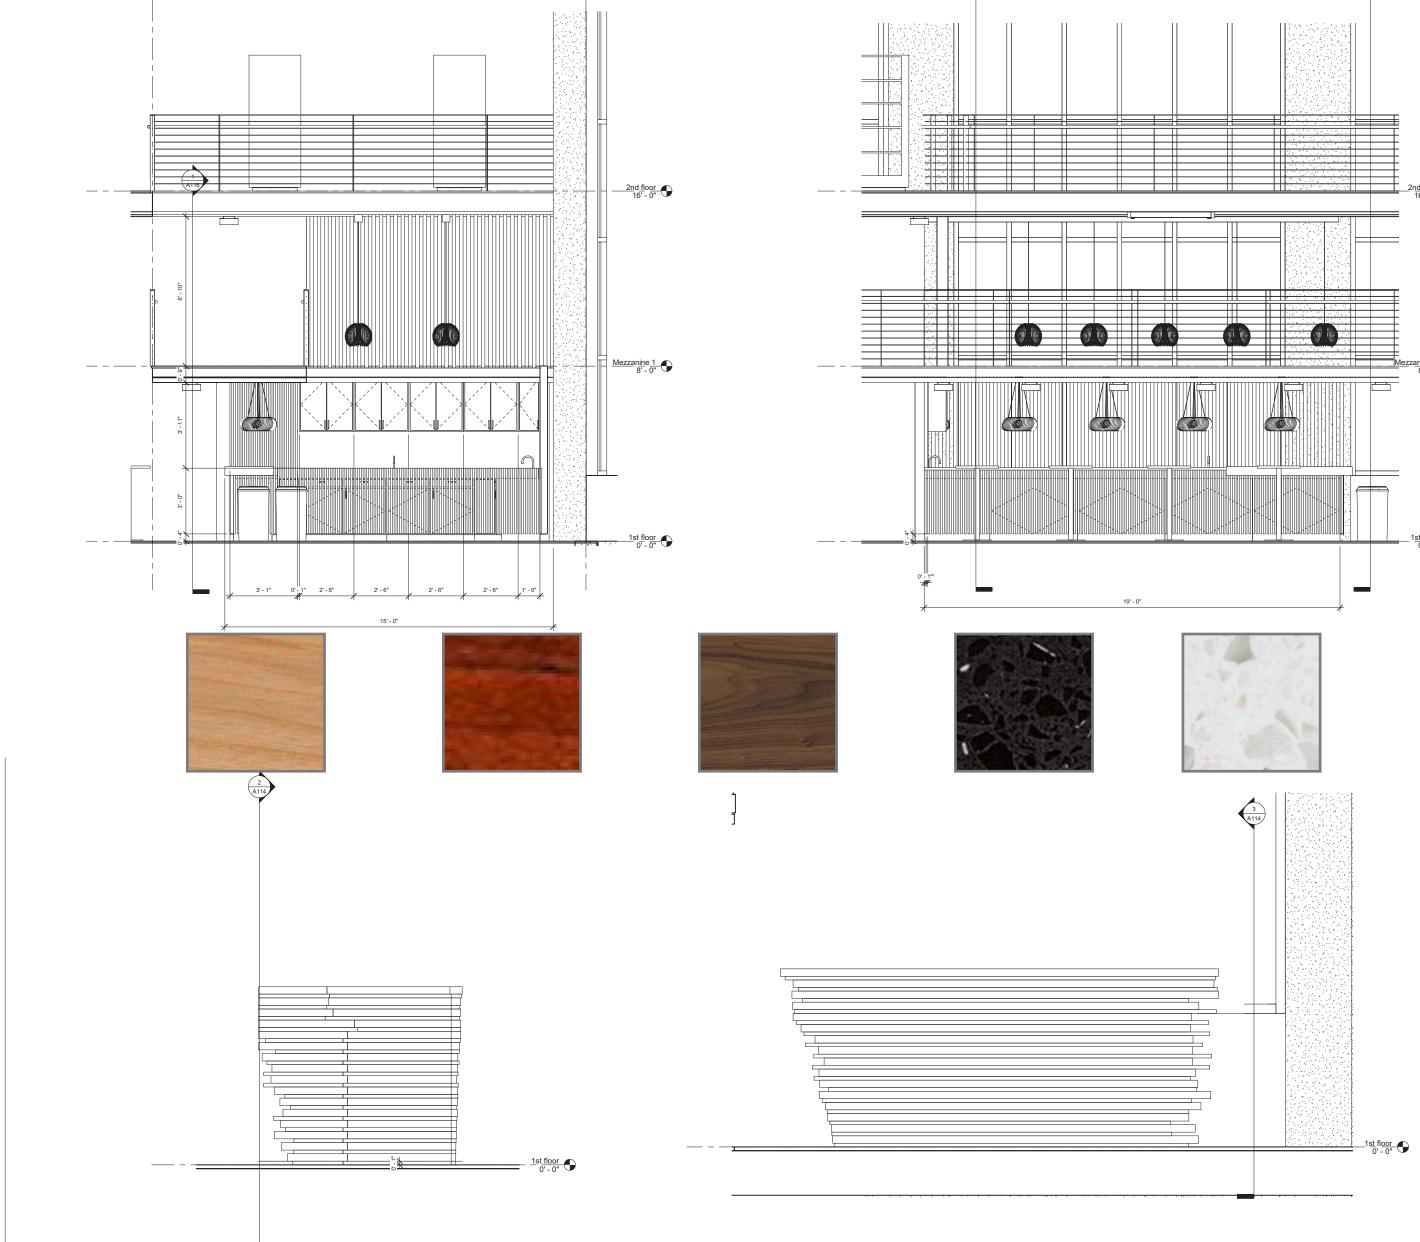



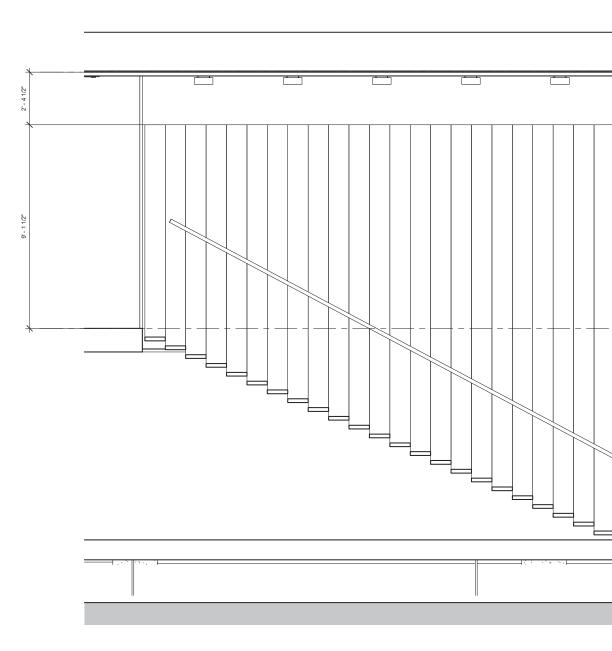


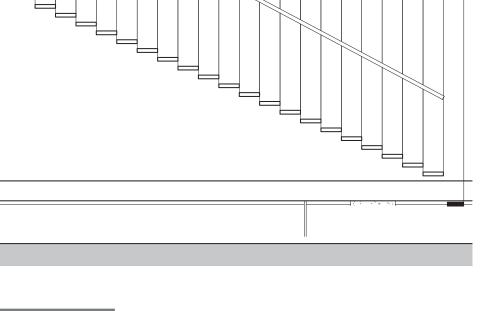


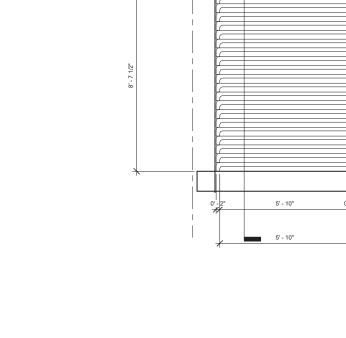





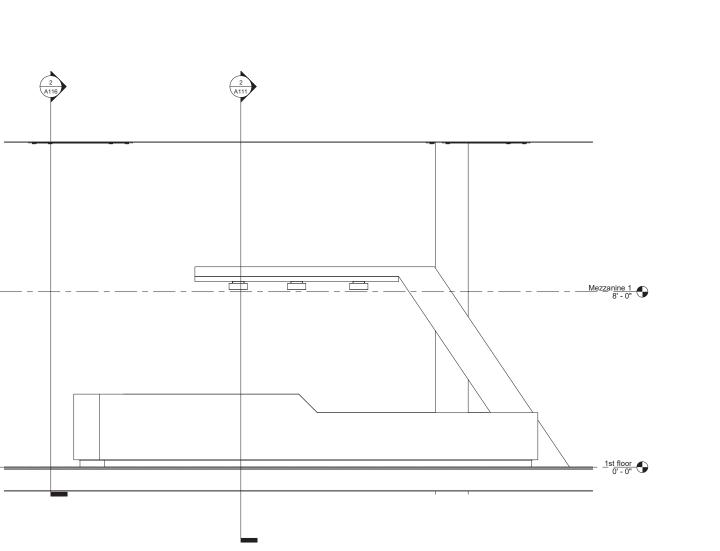


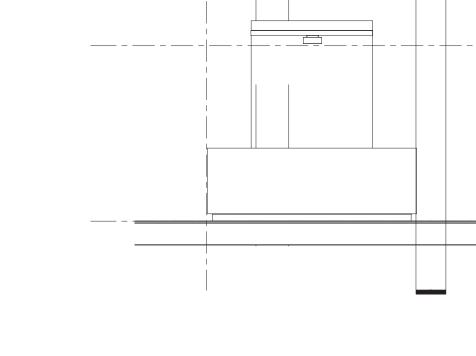







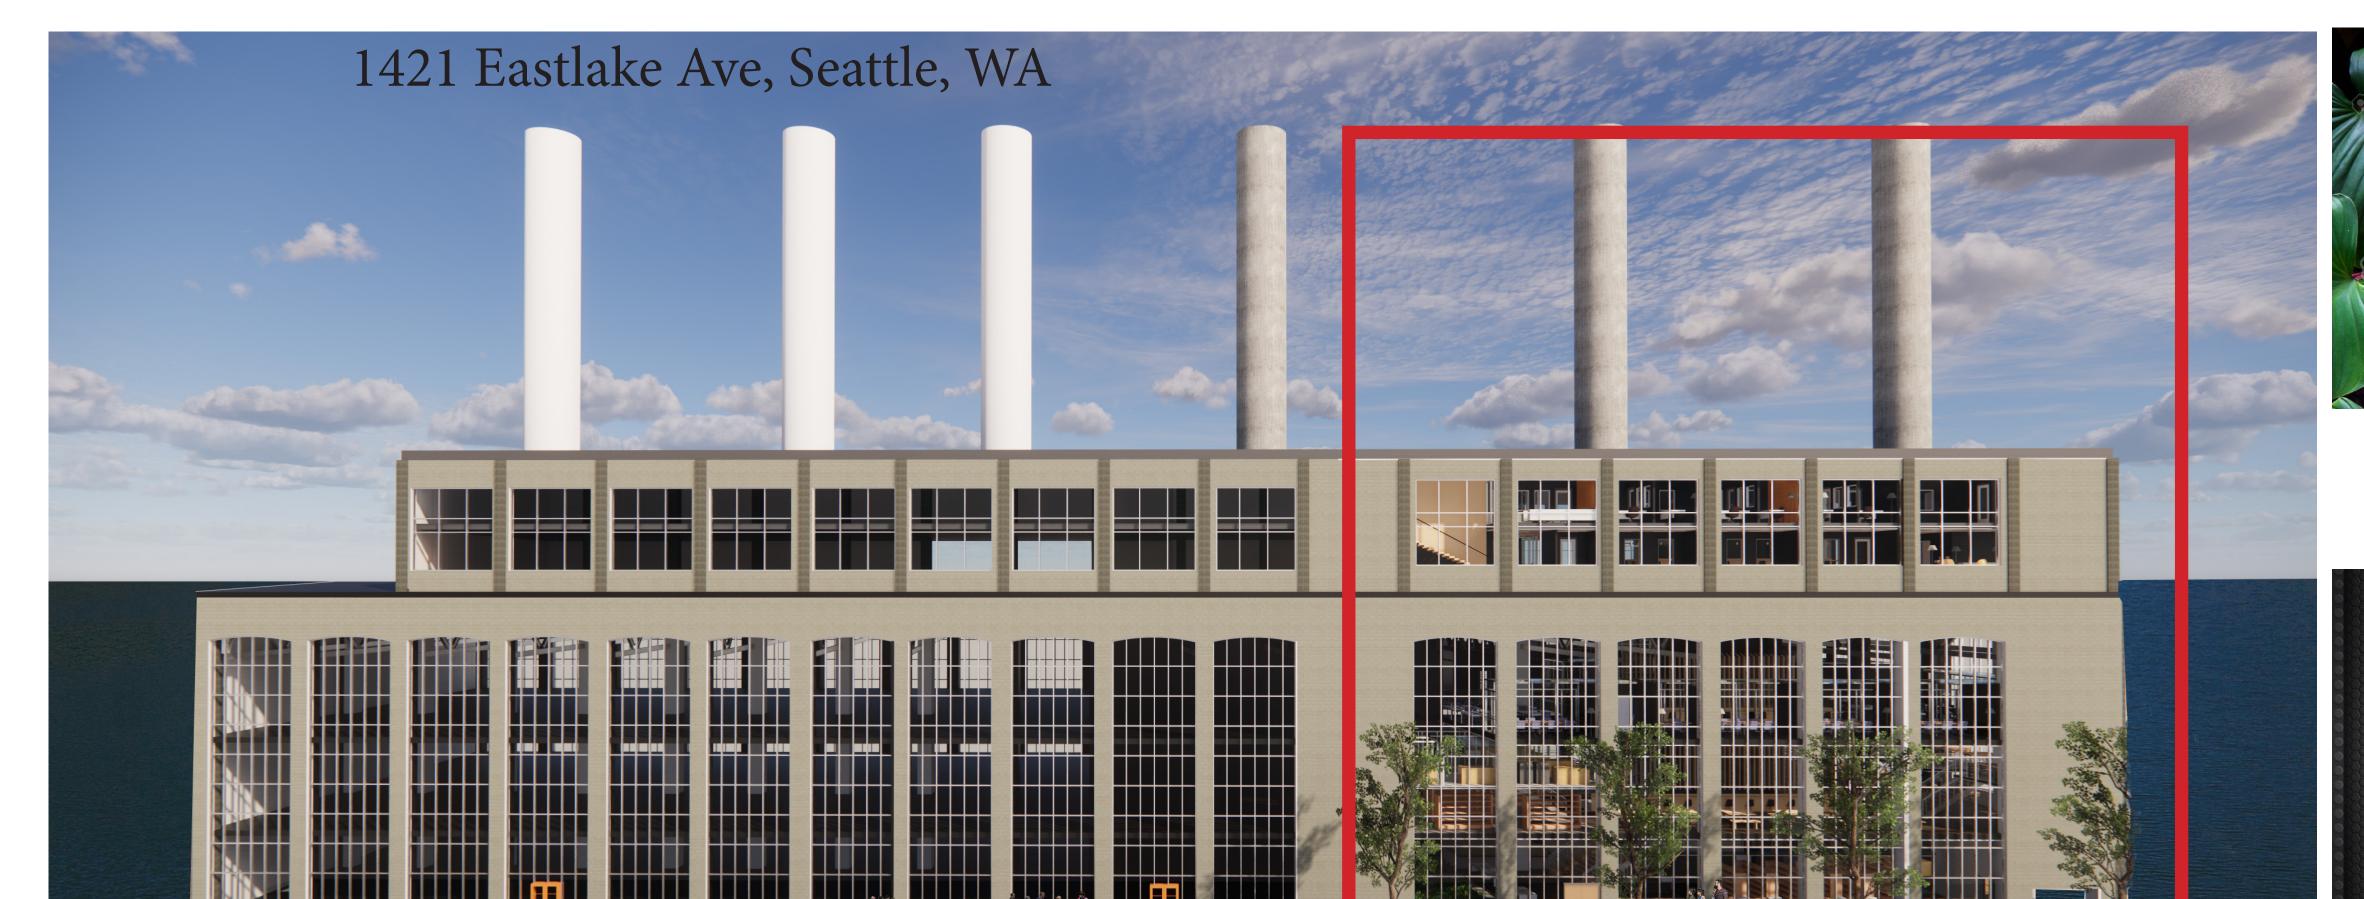

Program

Book Collection	4000
Reading Area	4000
Auditorium	400
Common Area	1500
Cafe/ Bar	550
Office Area	2000
Media Room	2000
Food Area	2000

Inspiration and Material







