




QUALIFIERS

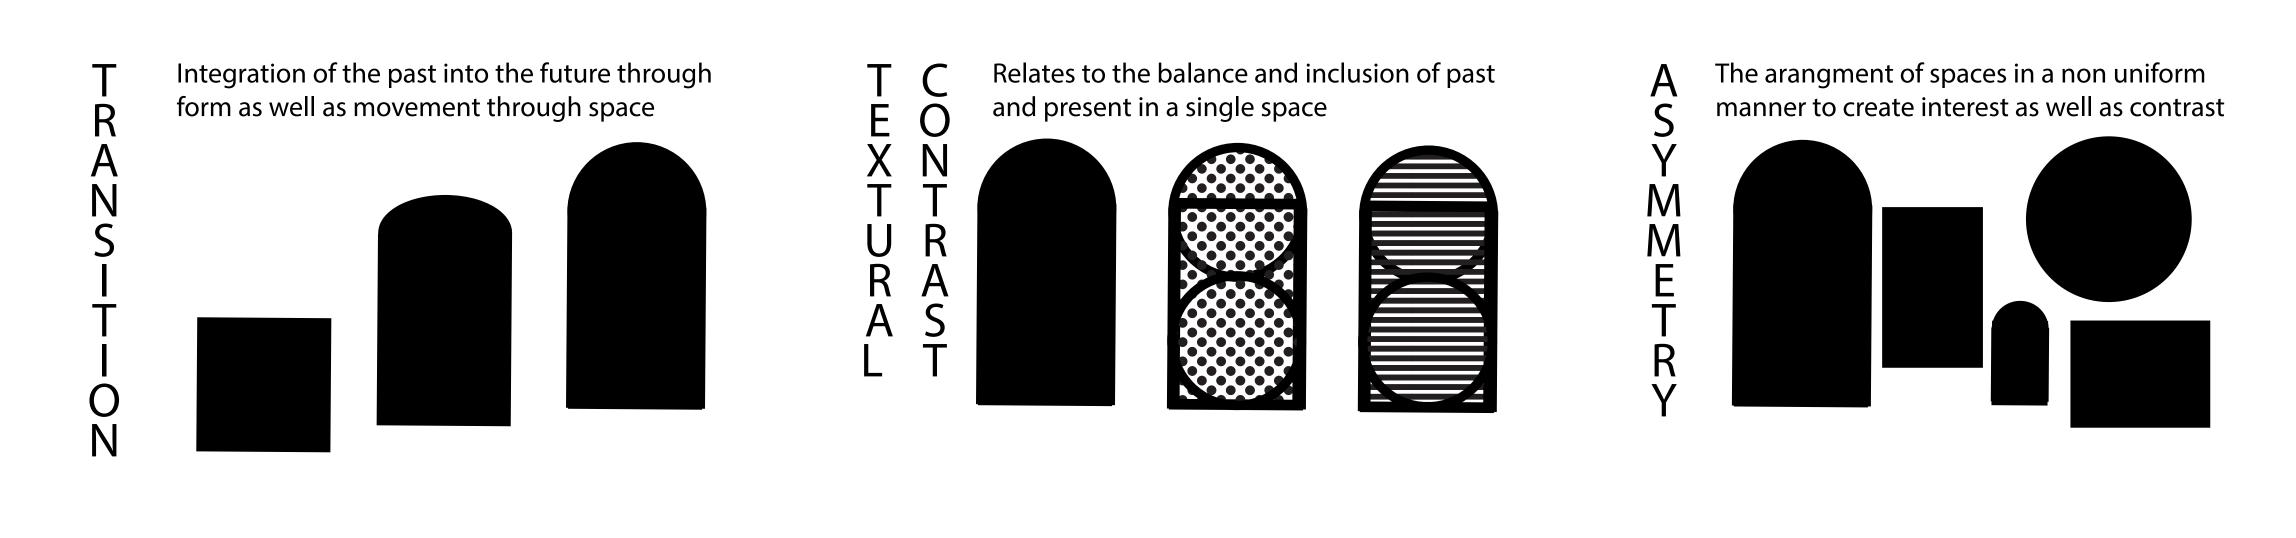

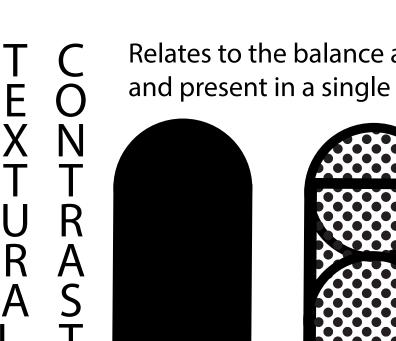

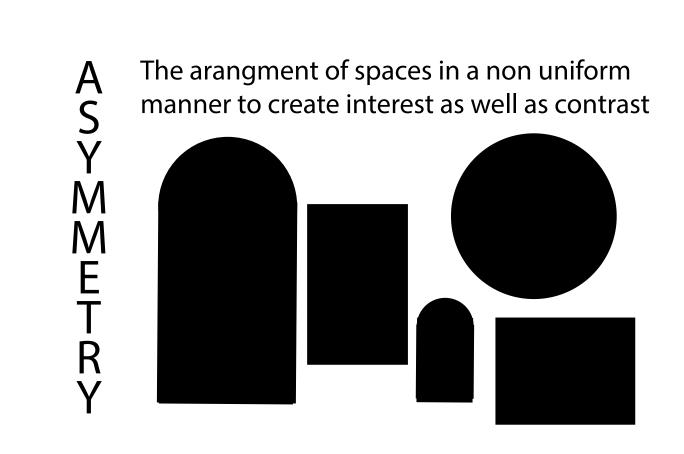





LIGHTING AND FURNITURE




BLOCK DIAGRAM

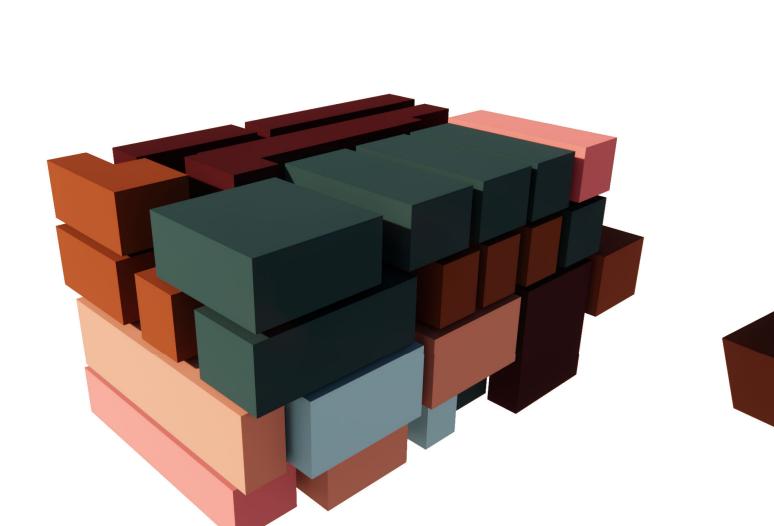

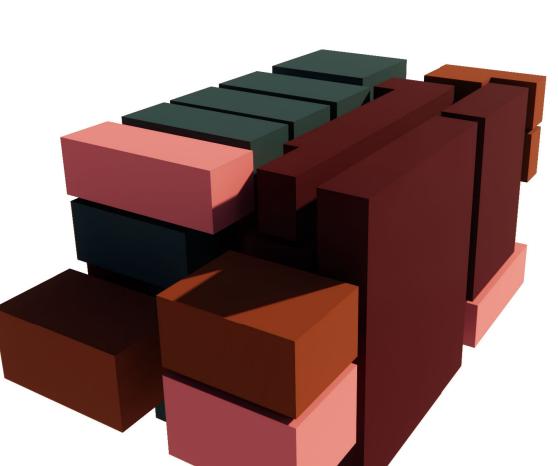

PROGRAM

VISUAL POSITIONING

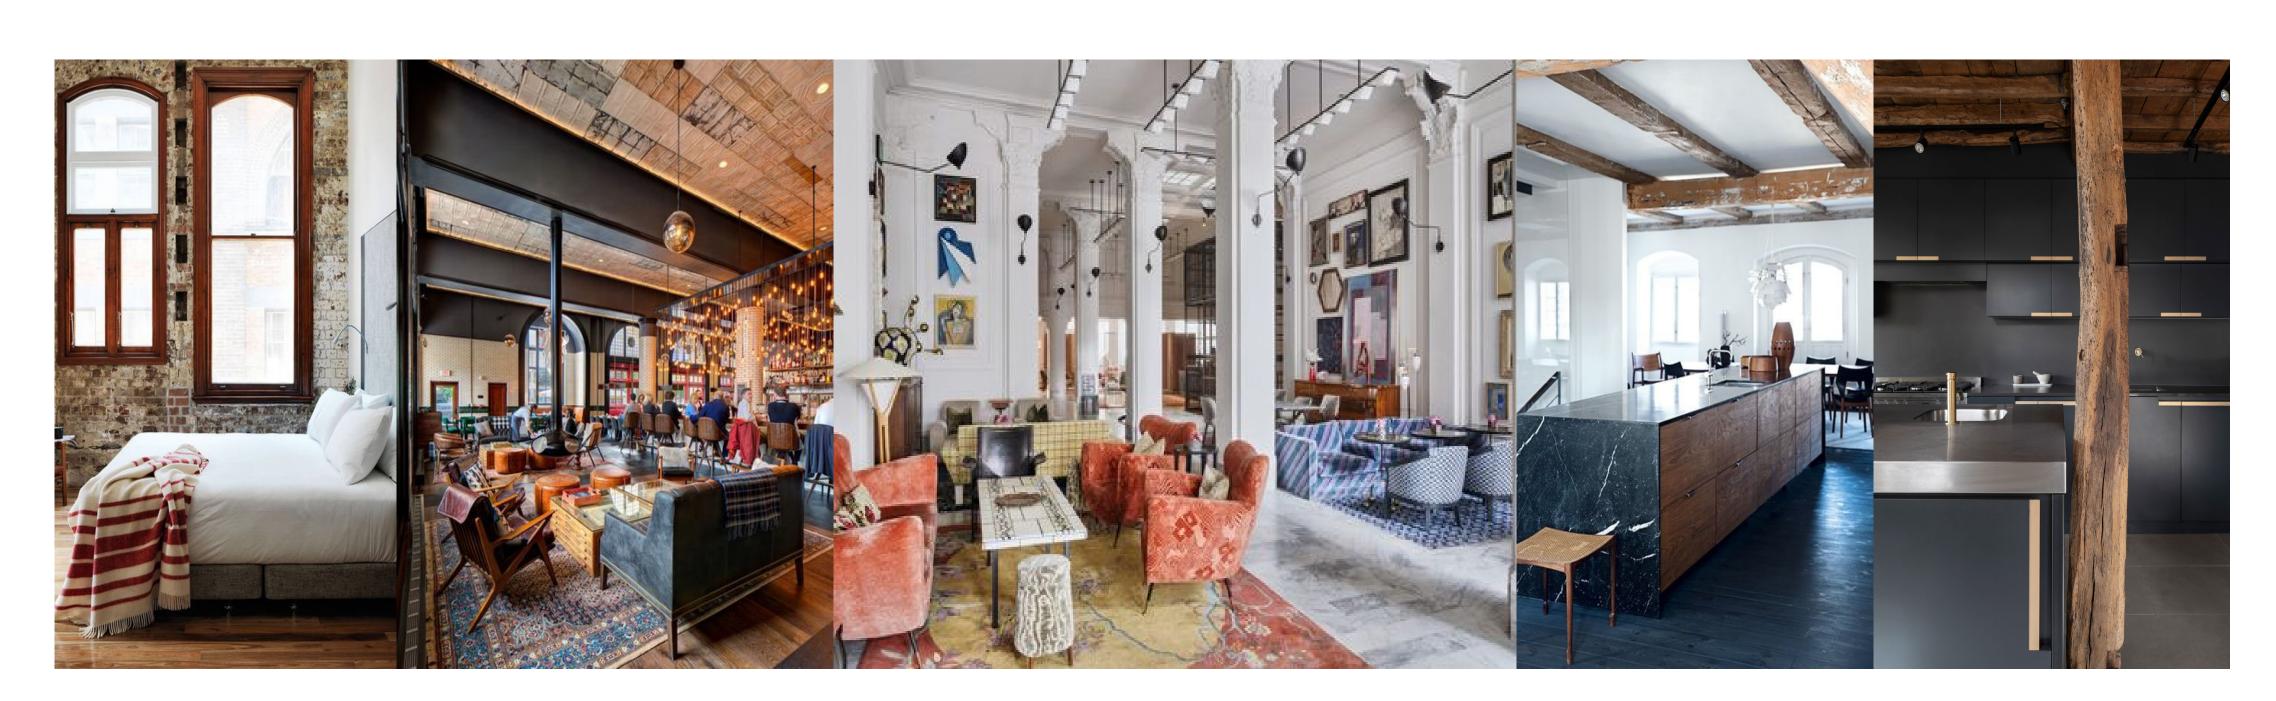









FLOOR PLANS

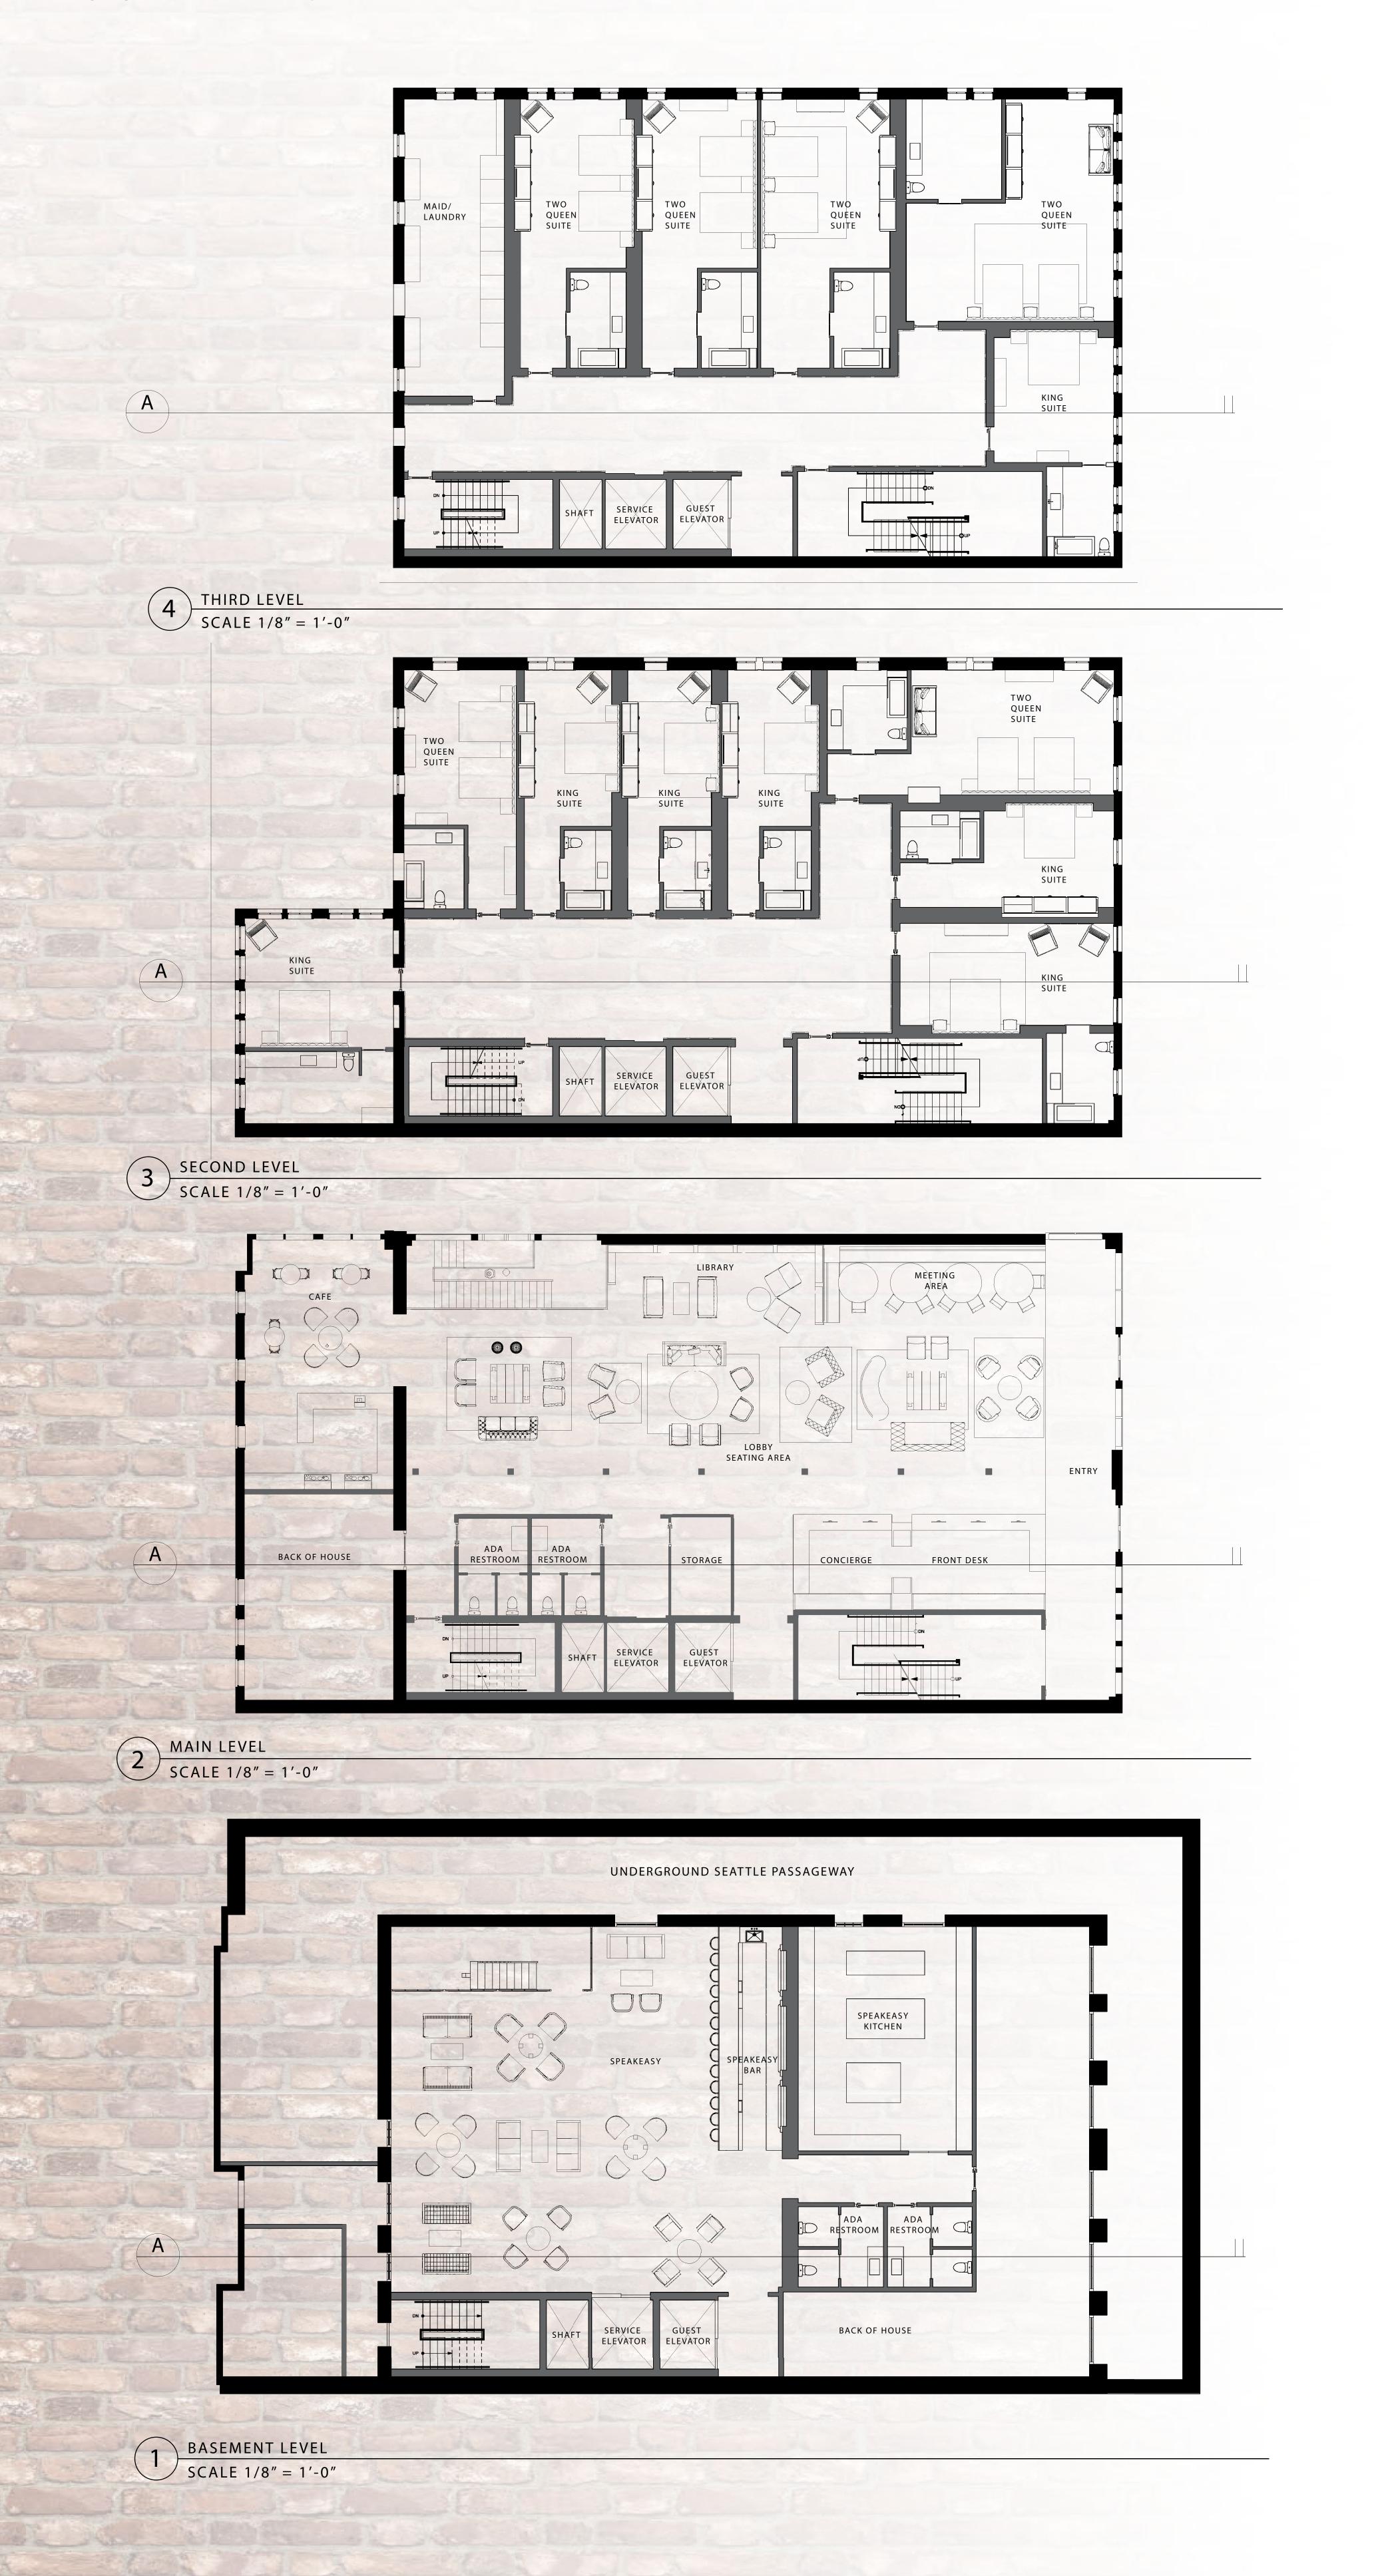






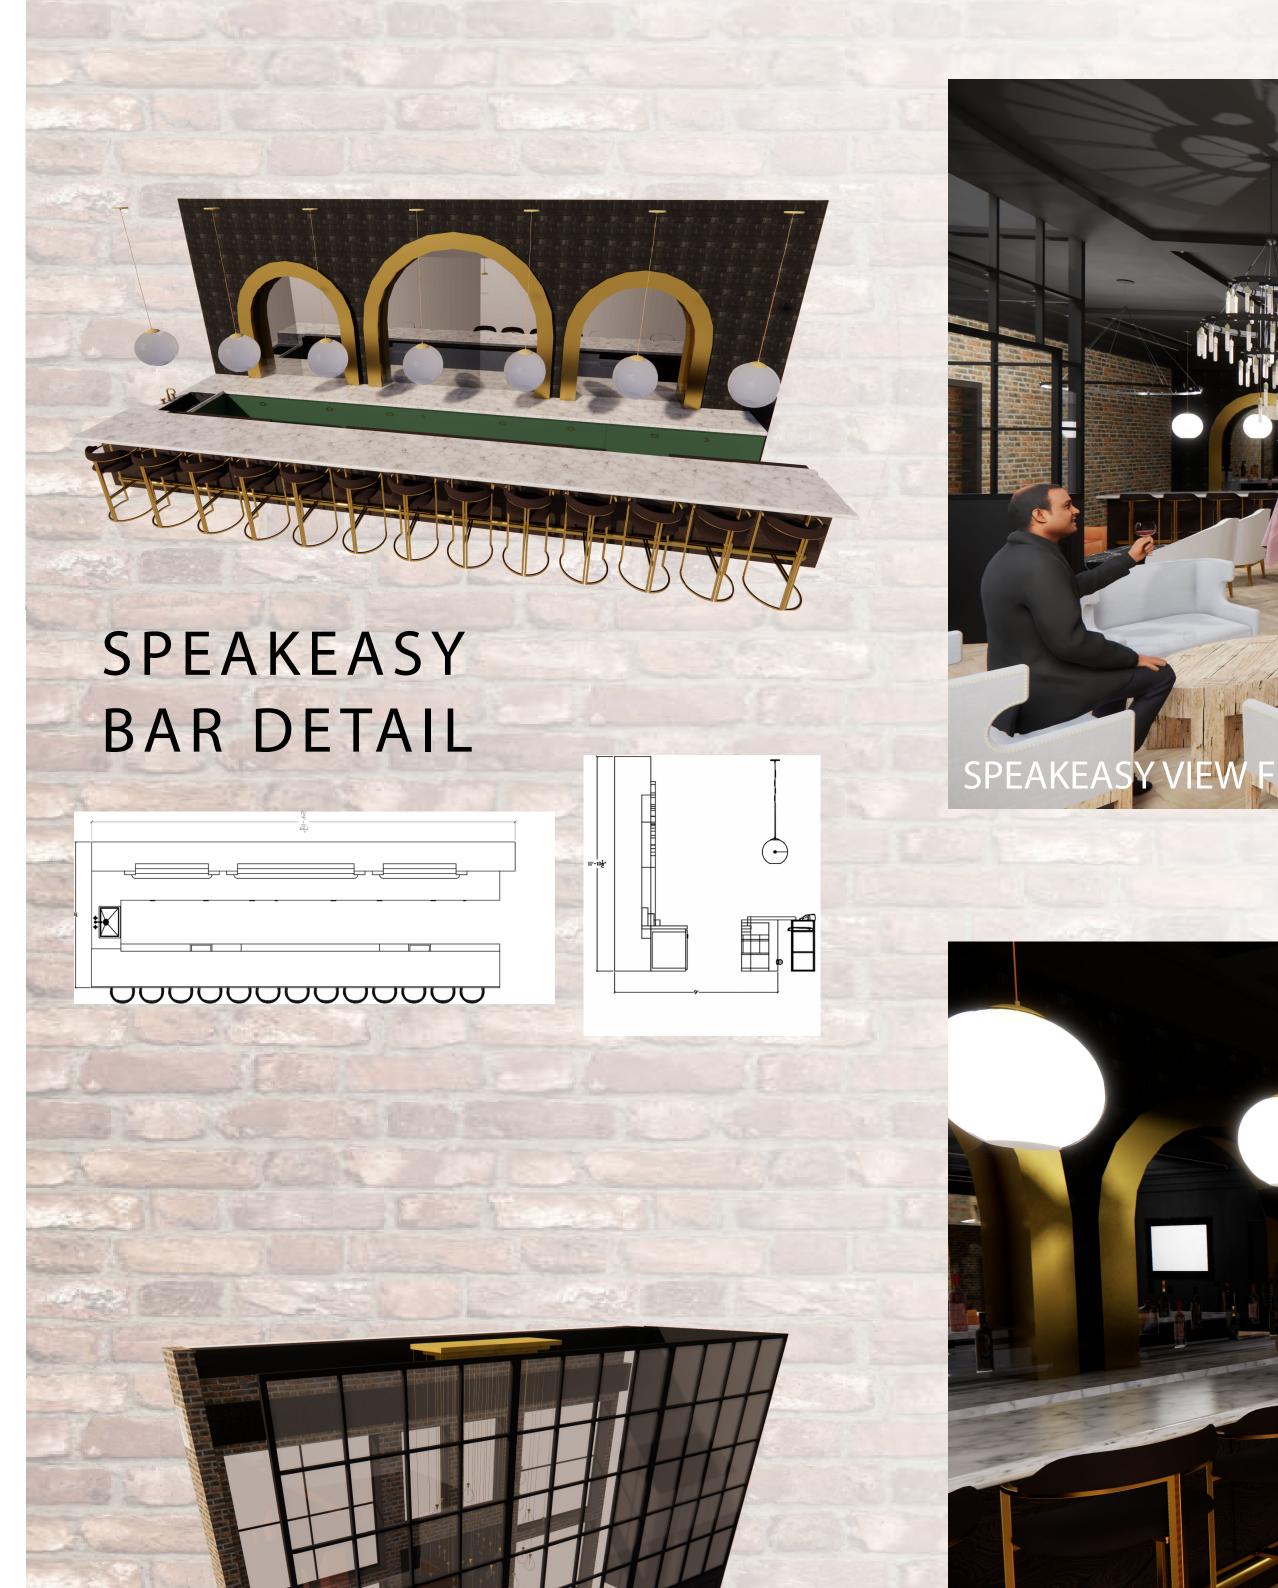







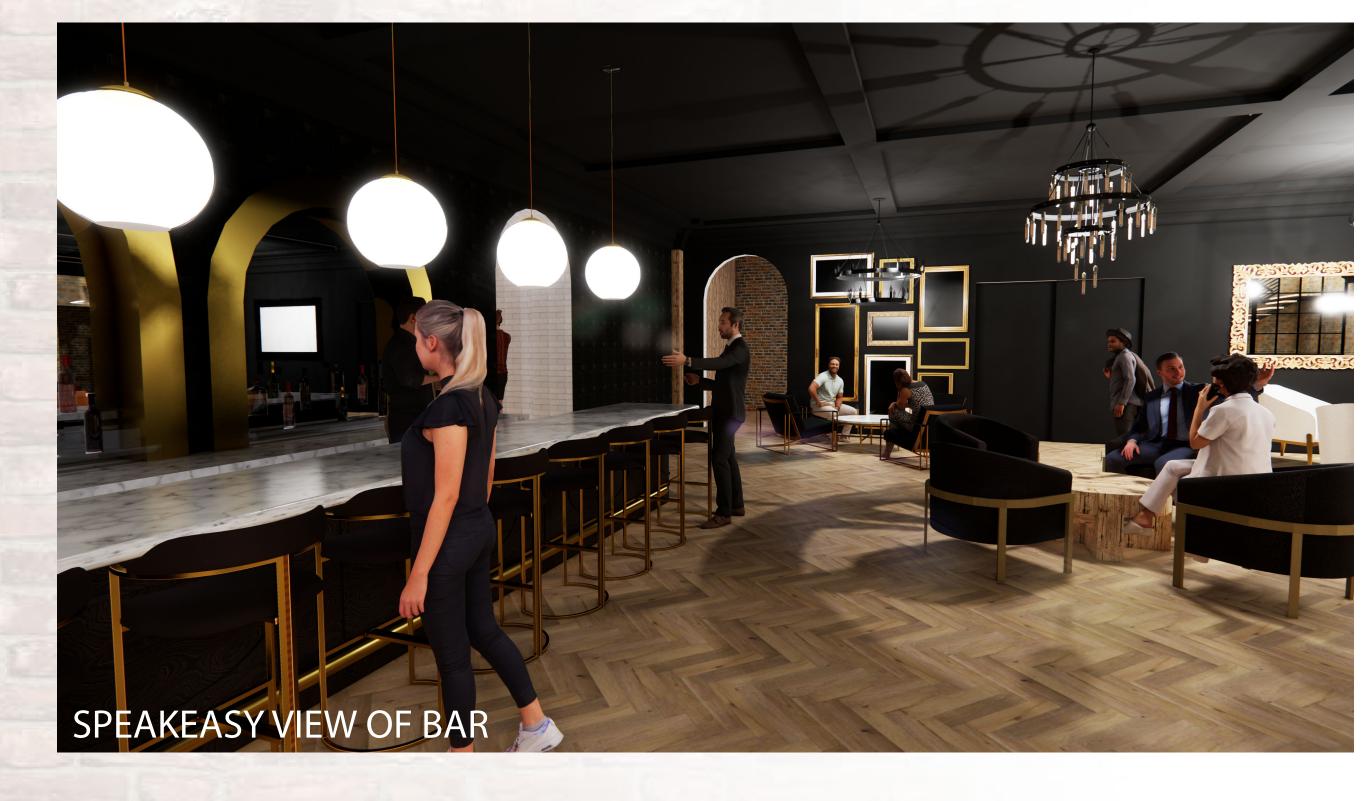






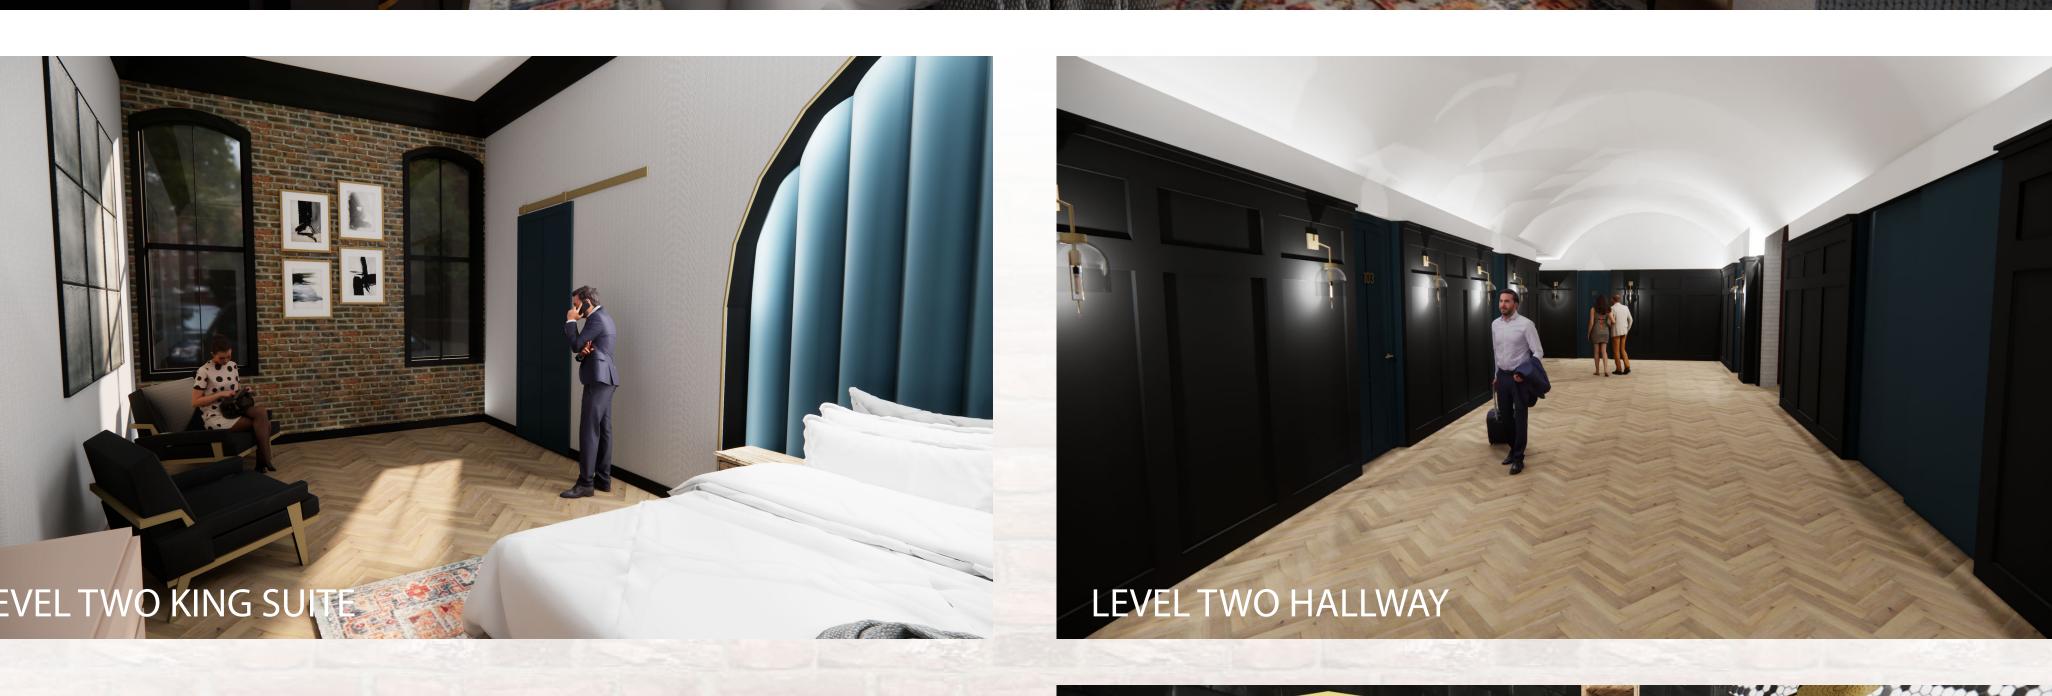

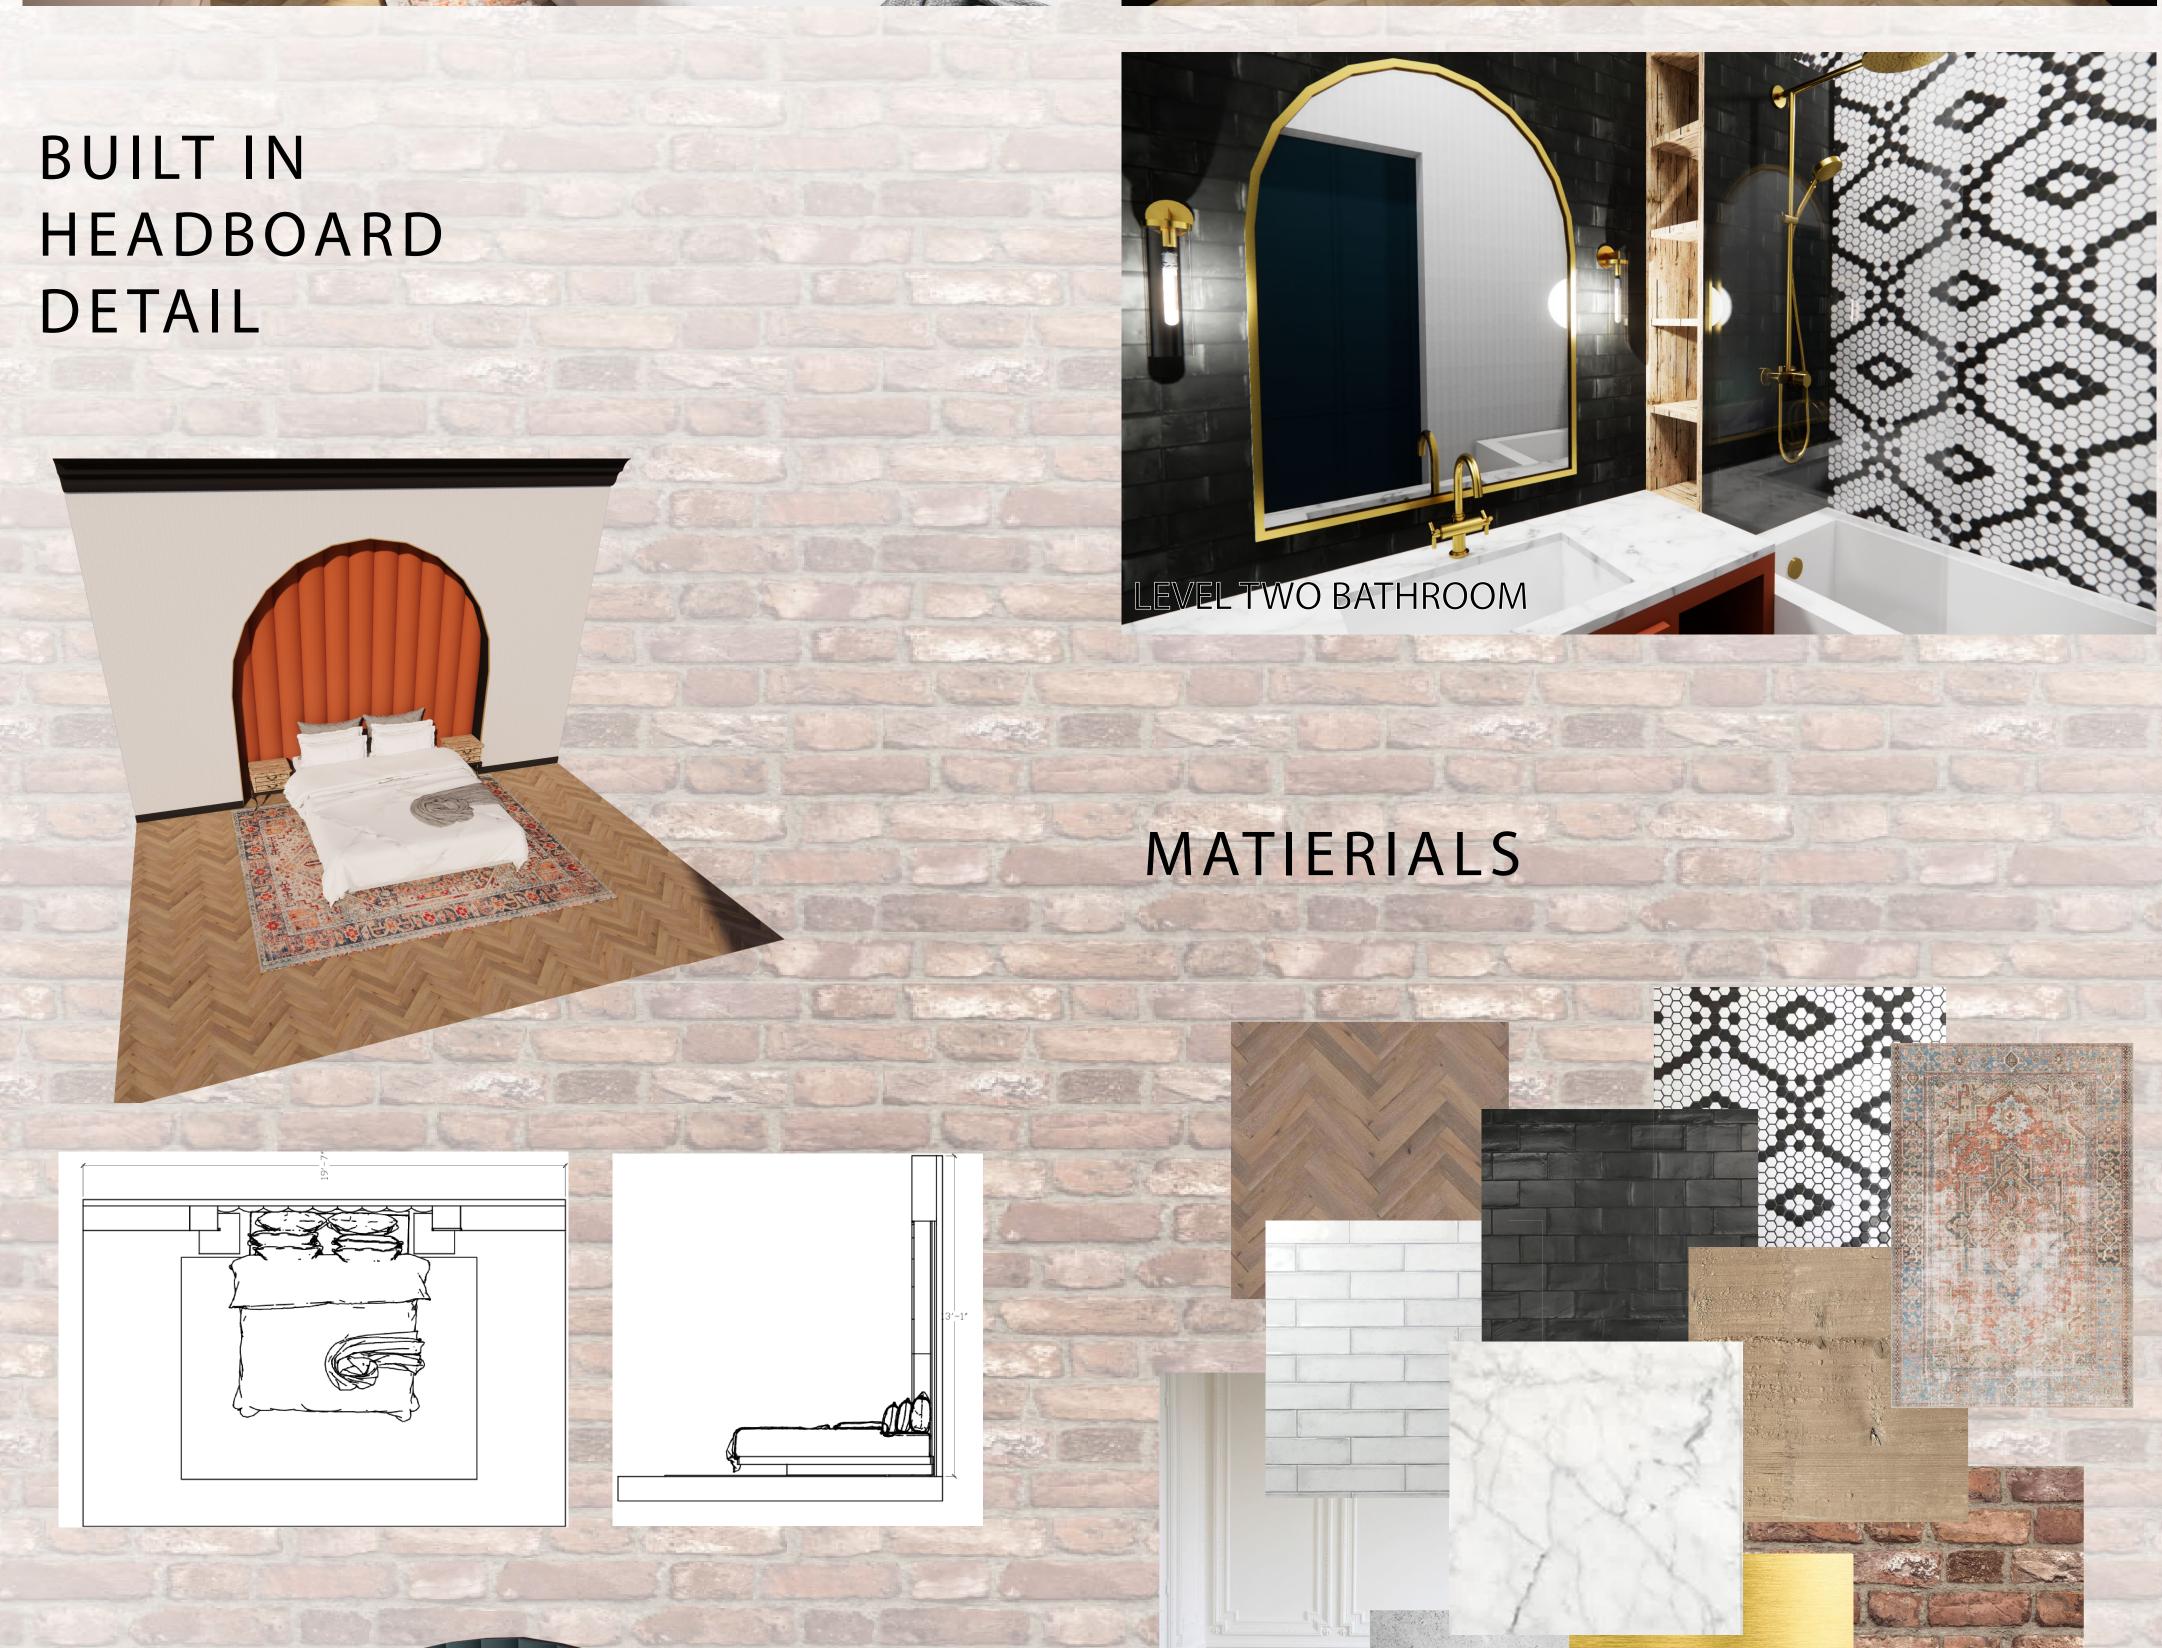

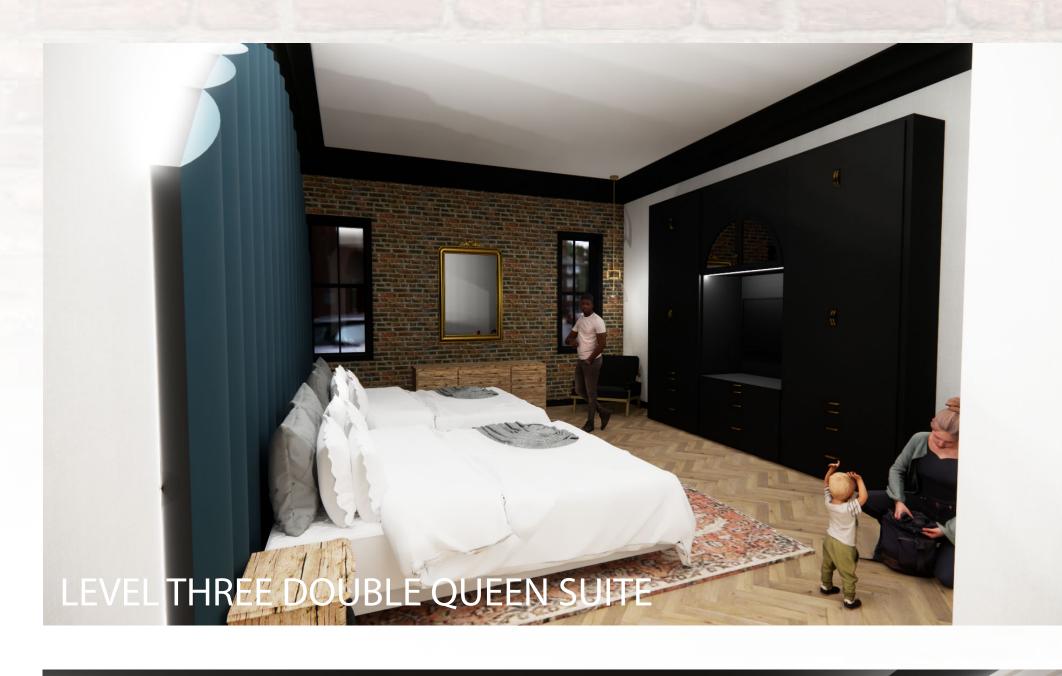

DOUBLE CHANNEL TUFTED HEADBOARD





