LAKE WASHINGTON GREEN MEMORIAL HOME

POV

The intent of this case study is about human connecion and how to improve it. According to Carl Jung, we do not consist only a singular being, but rather, we inhibit mutliple masks for different occasions. Therefore, it is rather easy to be our best "selfs" on a consider-ably normal day. However, how do we connect with others on a bad day? When order is far from our sight.

How many times have we 'snapped' at our loved ones, despite knowing their goodwill? How do we connect families when a loved one is severely ill? How do we main-tain order in a household after their departure? How do we keep one another from drifting apart?

The death of one's family member will leave an emo-

tional burden that is too heavy to be carried alone. It

is the moment where families need to support one another the most.

QUALIFIERS



MODULARITY




JUXTAPOSITION

PROJECT VEHICLE is project, I would like to bring back the

in funeral homes. I want a place where people ect despite the incondusive climate. Urbanizatand last. Therefore, it is important to suggest differ-t ways to say goodbye to our loved ones that does not te to the detriment on nature. rowing in popularity and we are running out of


SITE PLAN

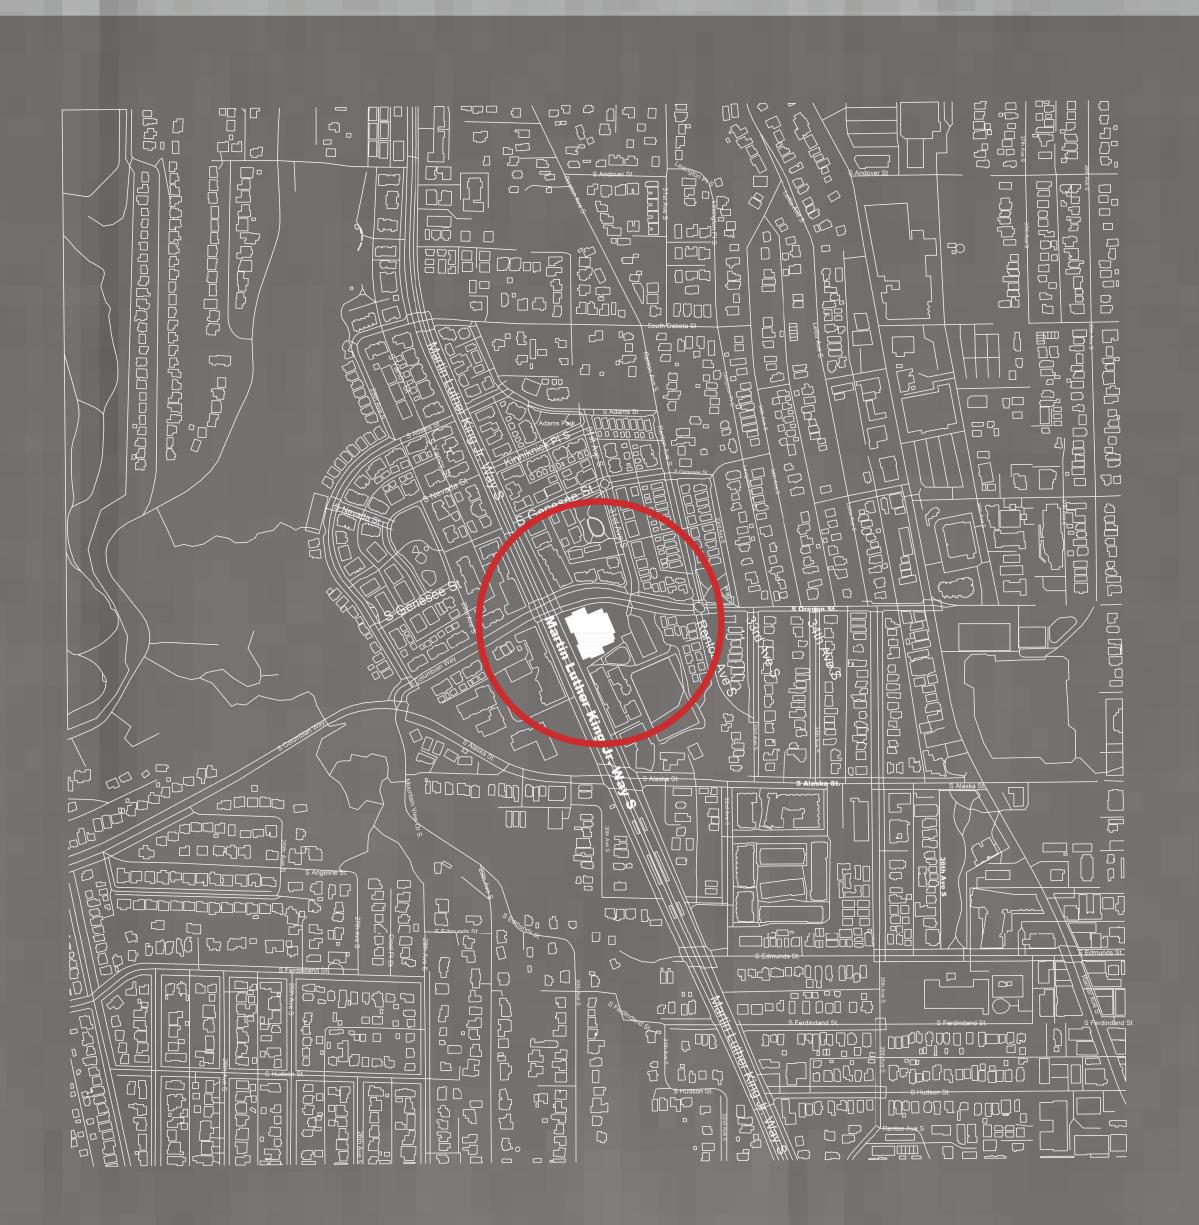





Rainier Vista Boys & Girls Club Teen Center




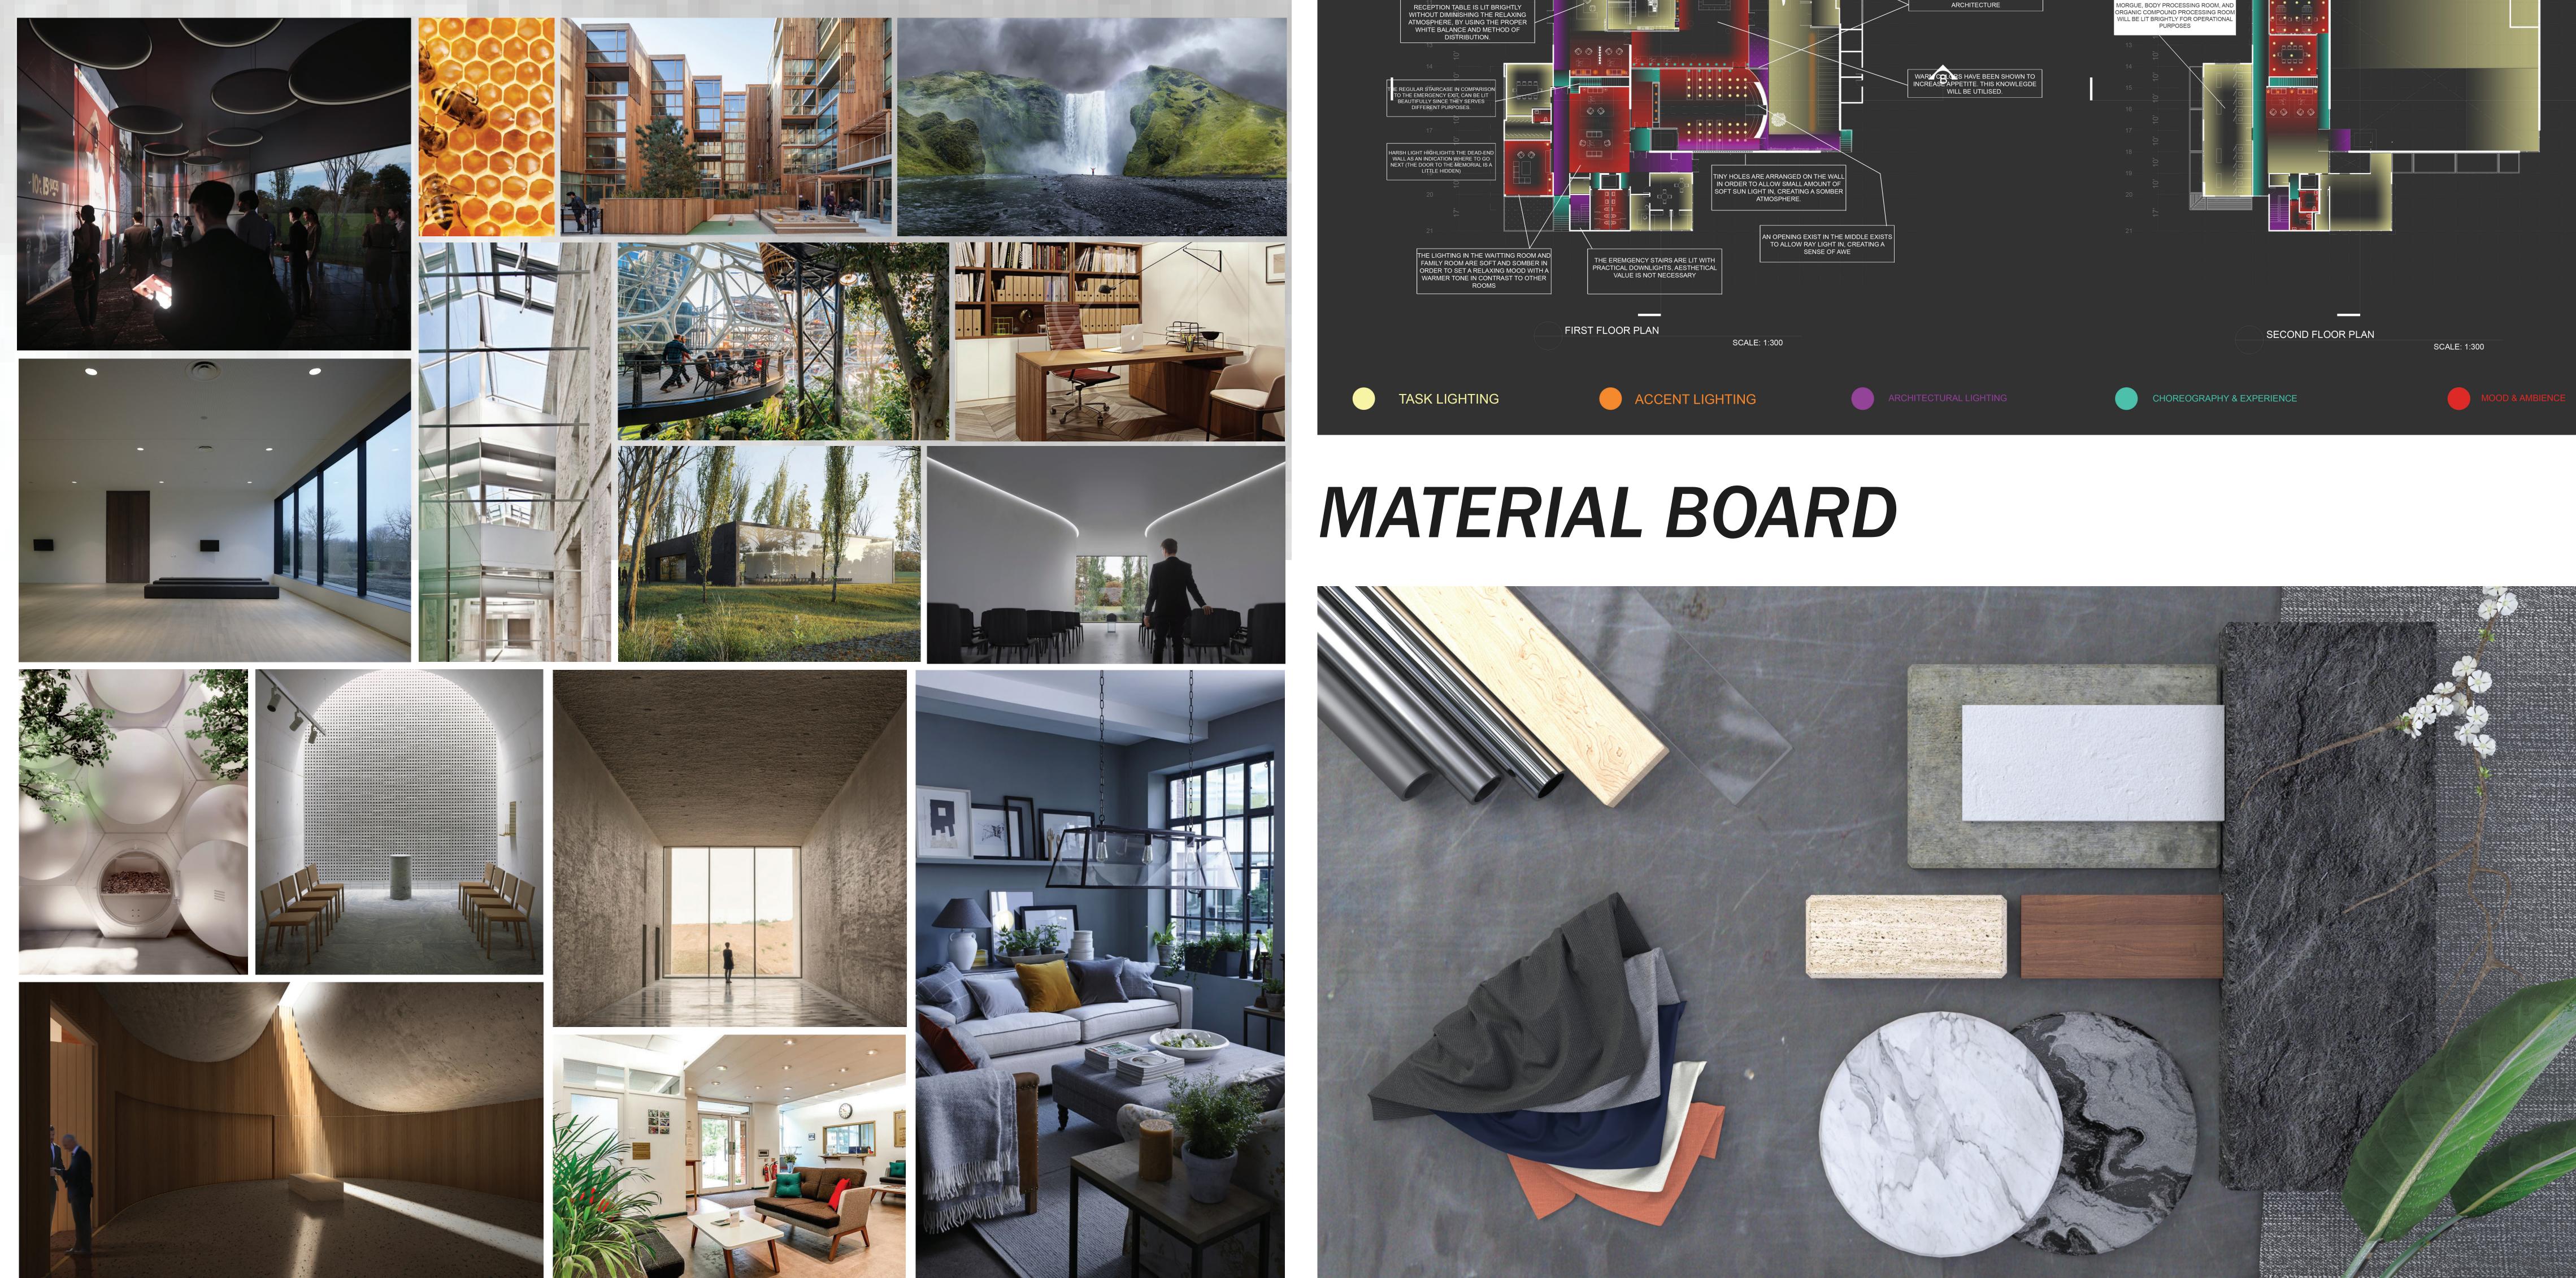

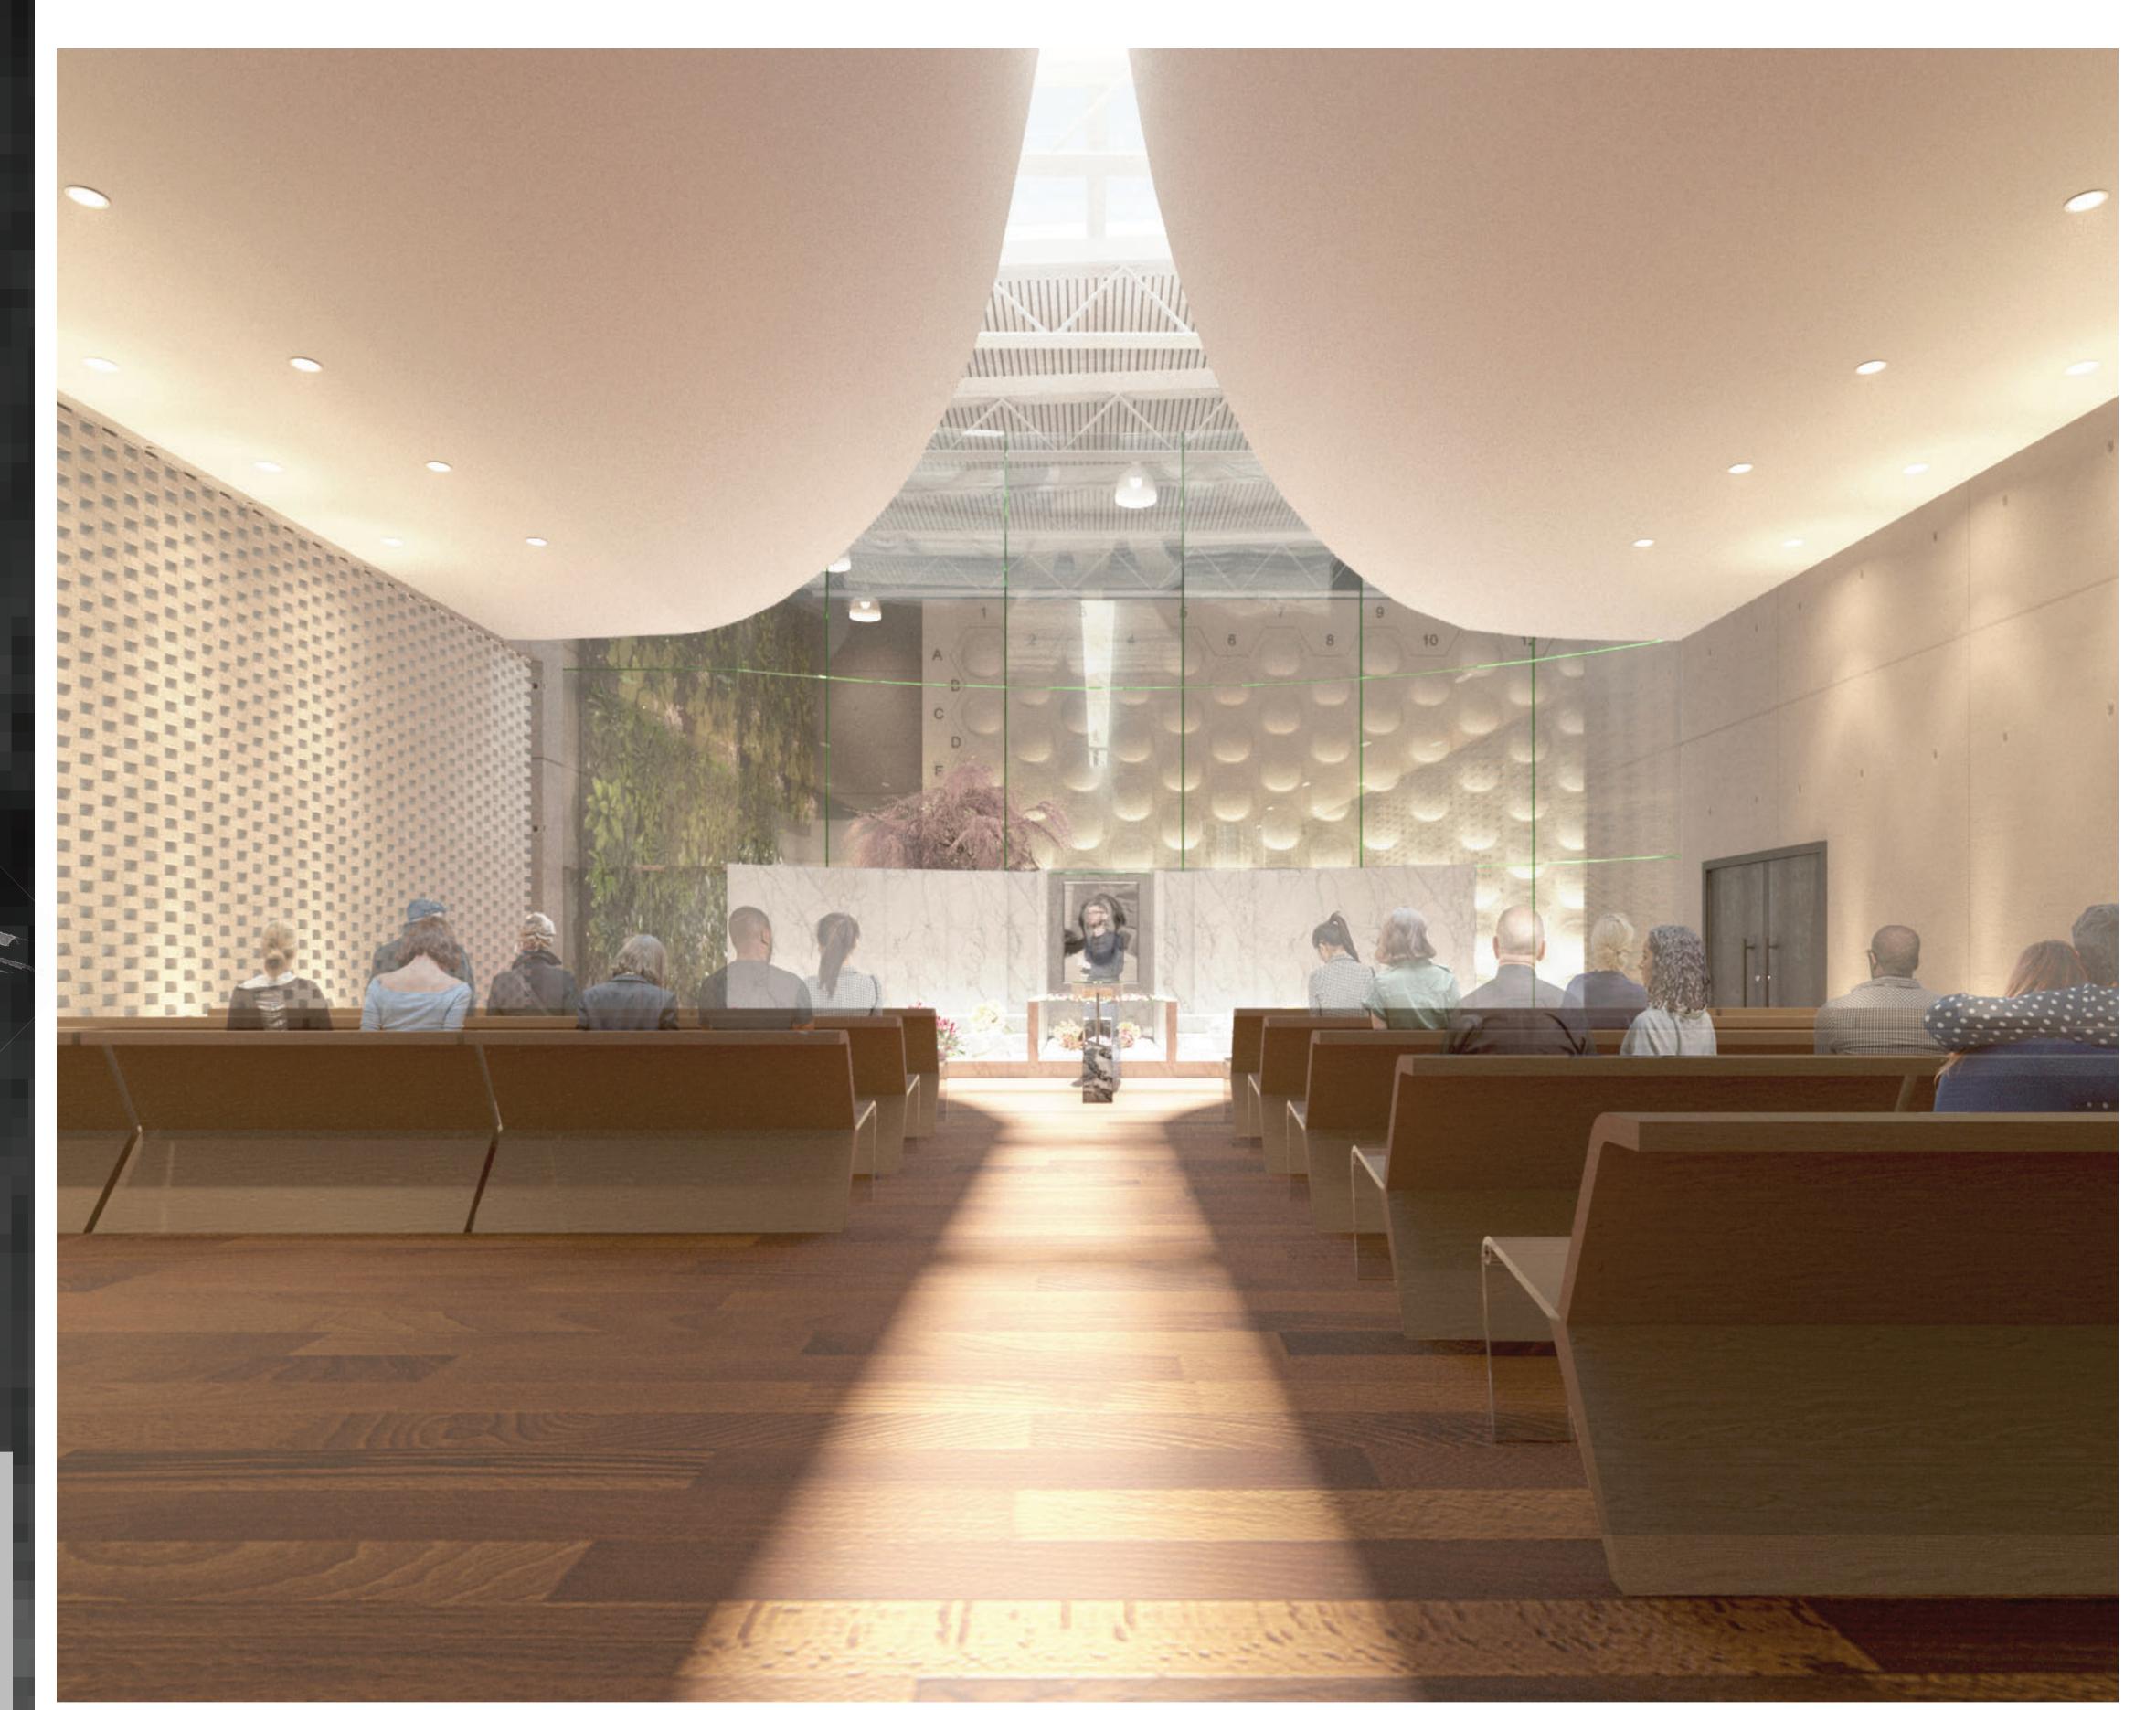


PLAN & SECTION

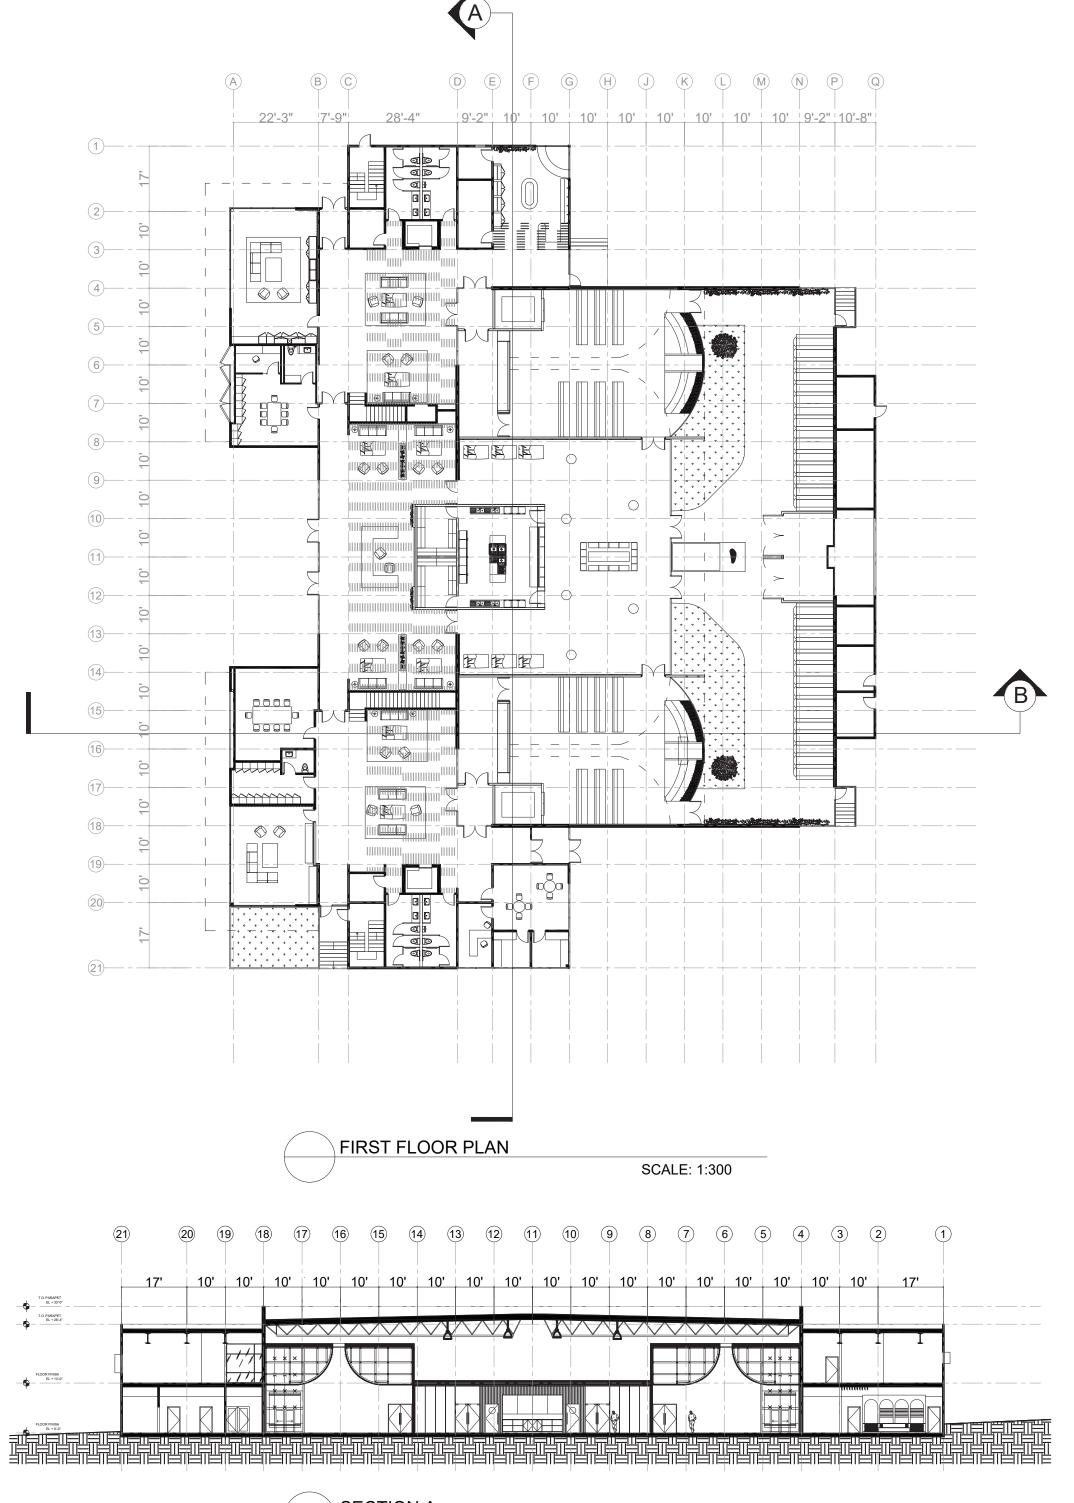

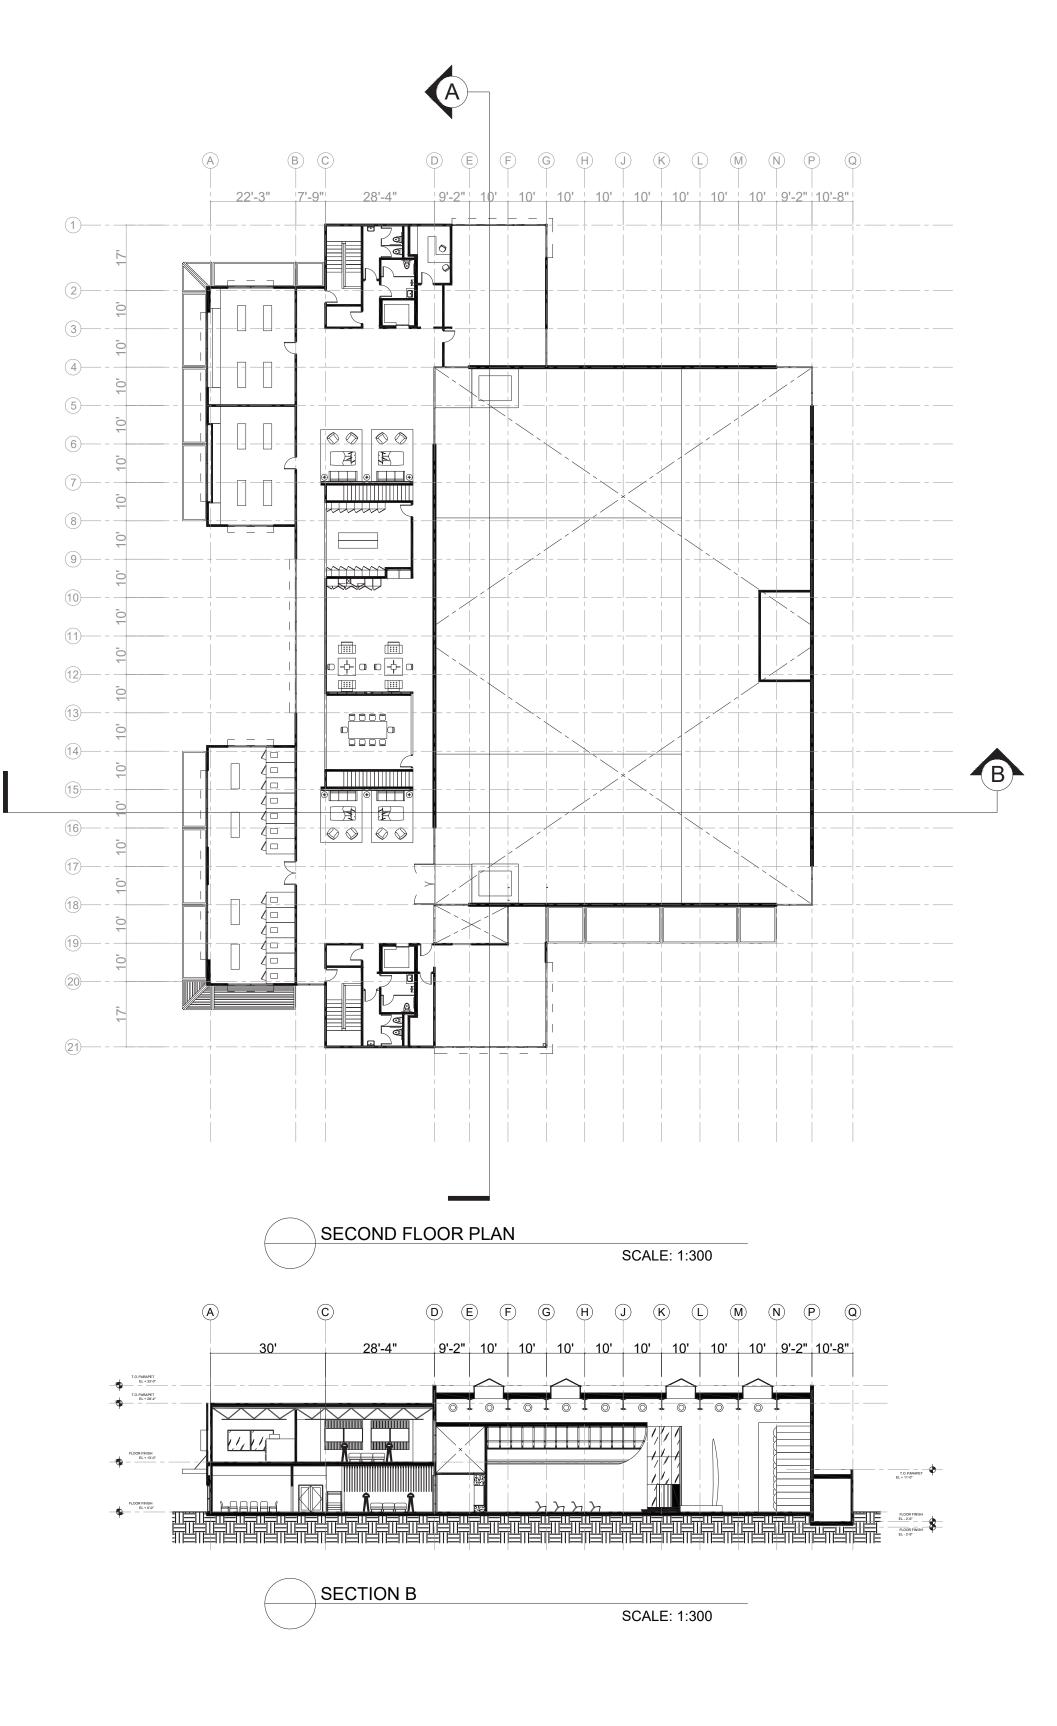

LIGHT MAP

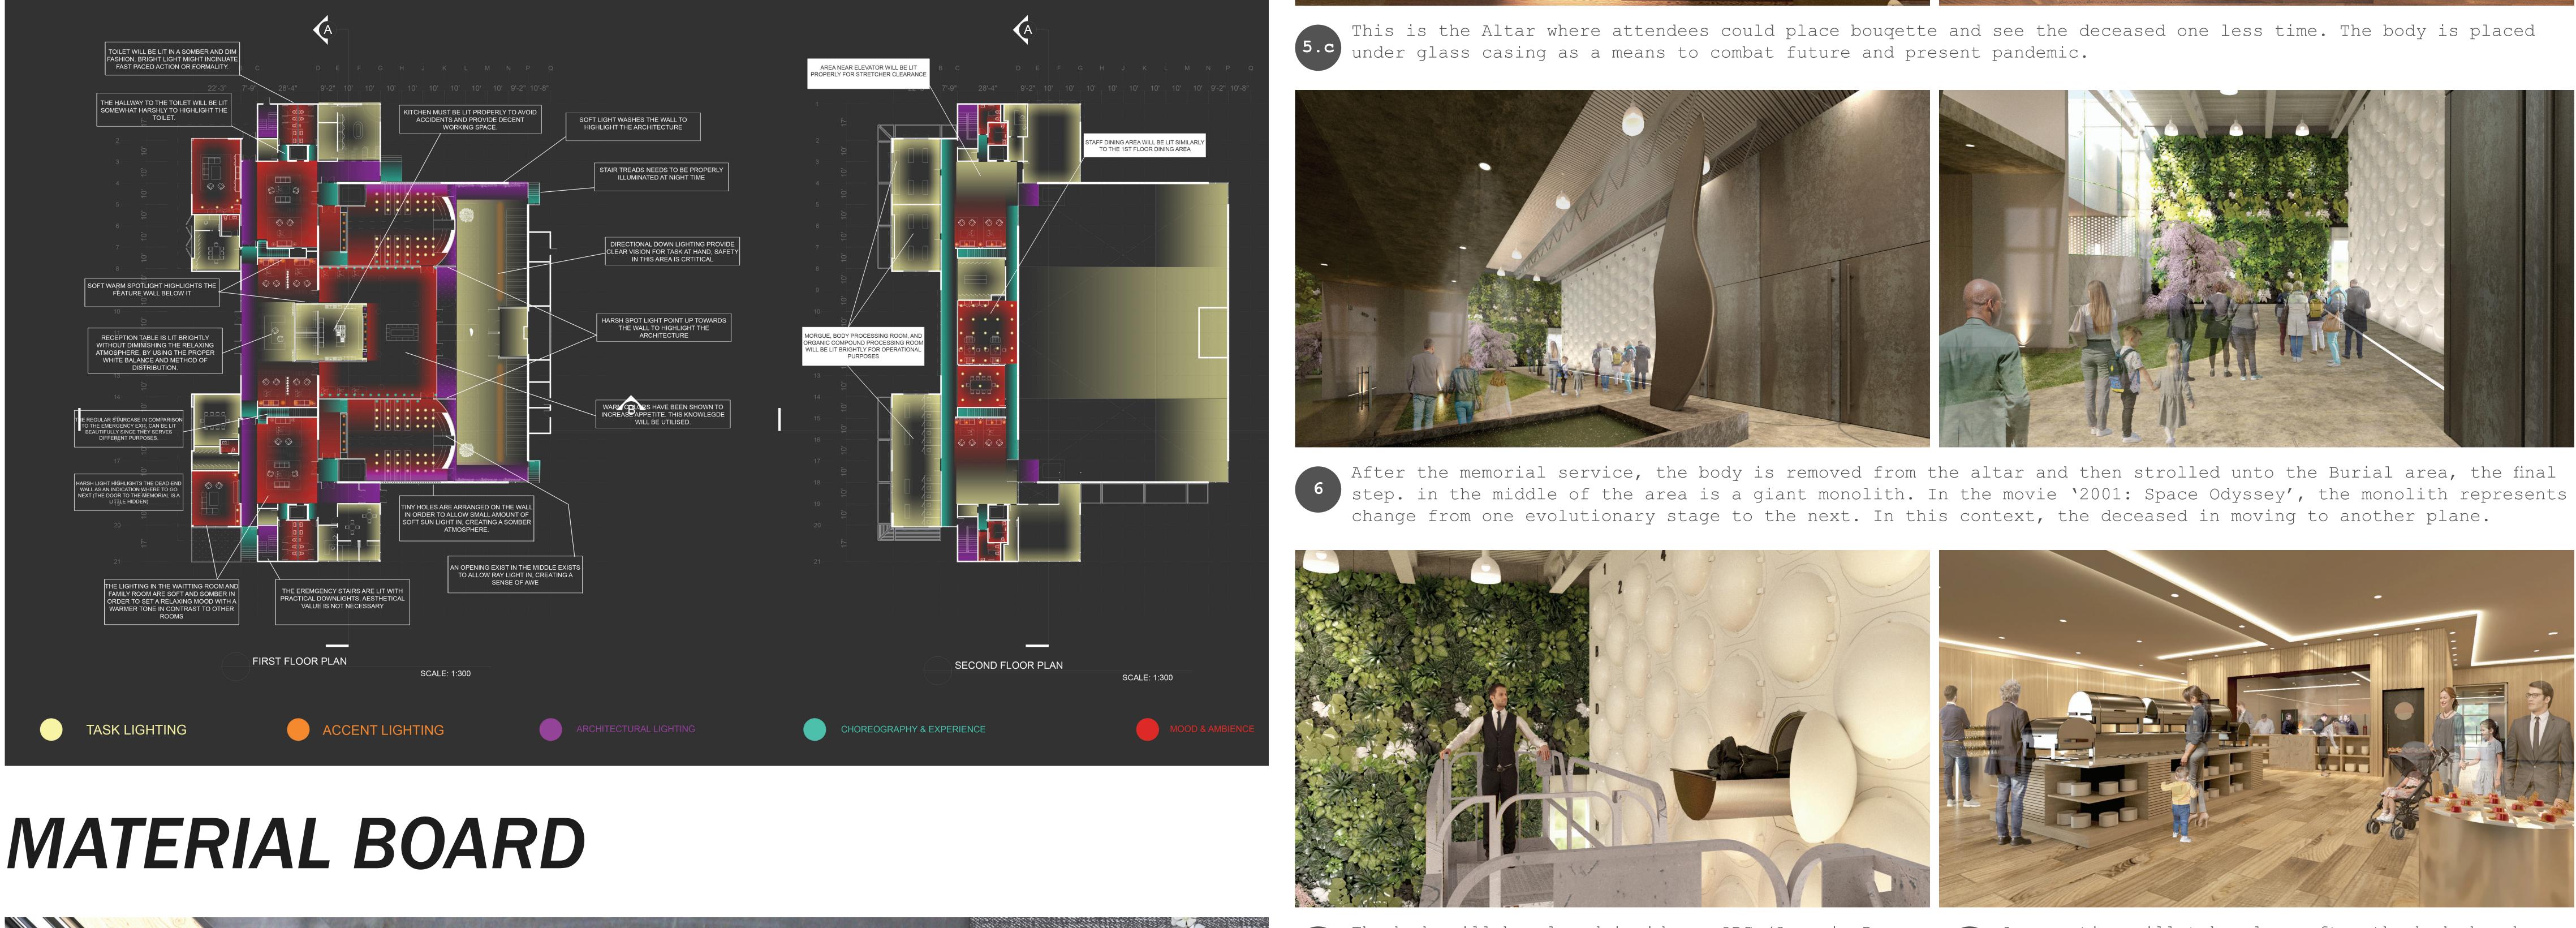


CHRONOLOGY THROUGH RENDERINGS



his is the reception hall, the first room attendees friends, and gather information or to just relax. There is also a flower shop on the west wing.



Families of the deceased will have their own private room. Kithcen and make-up table are provided. (3) r

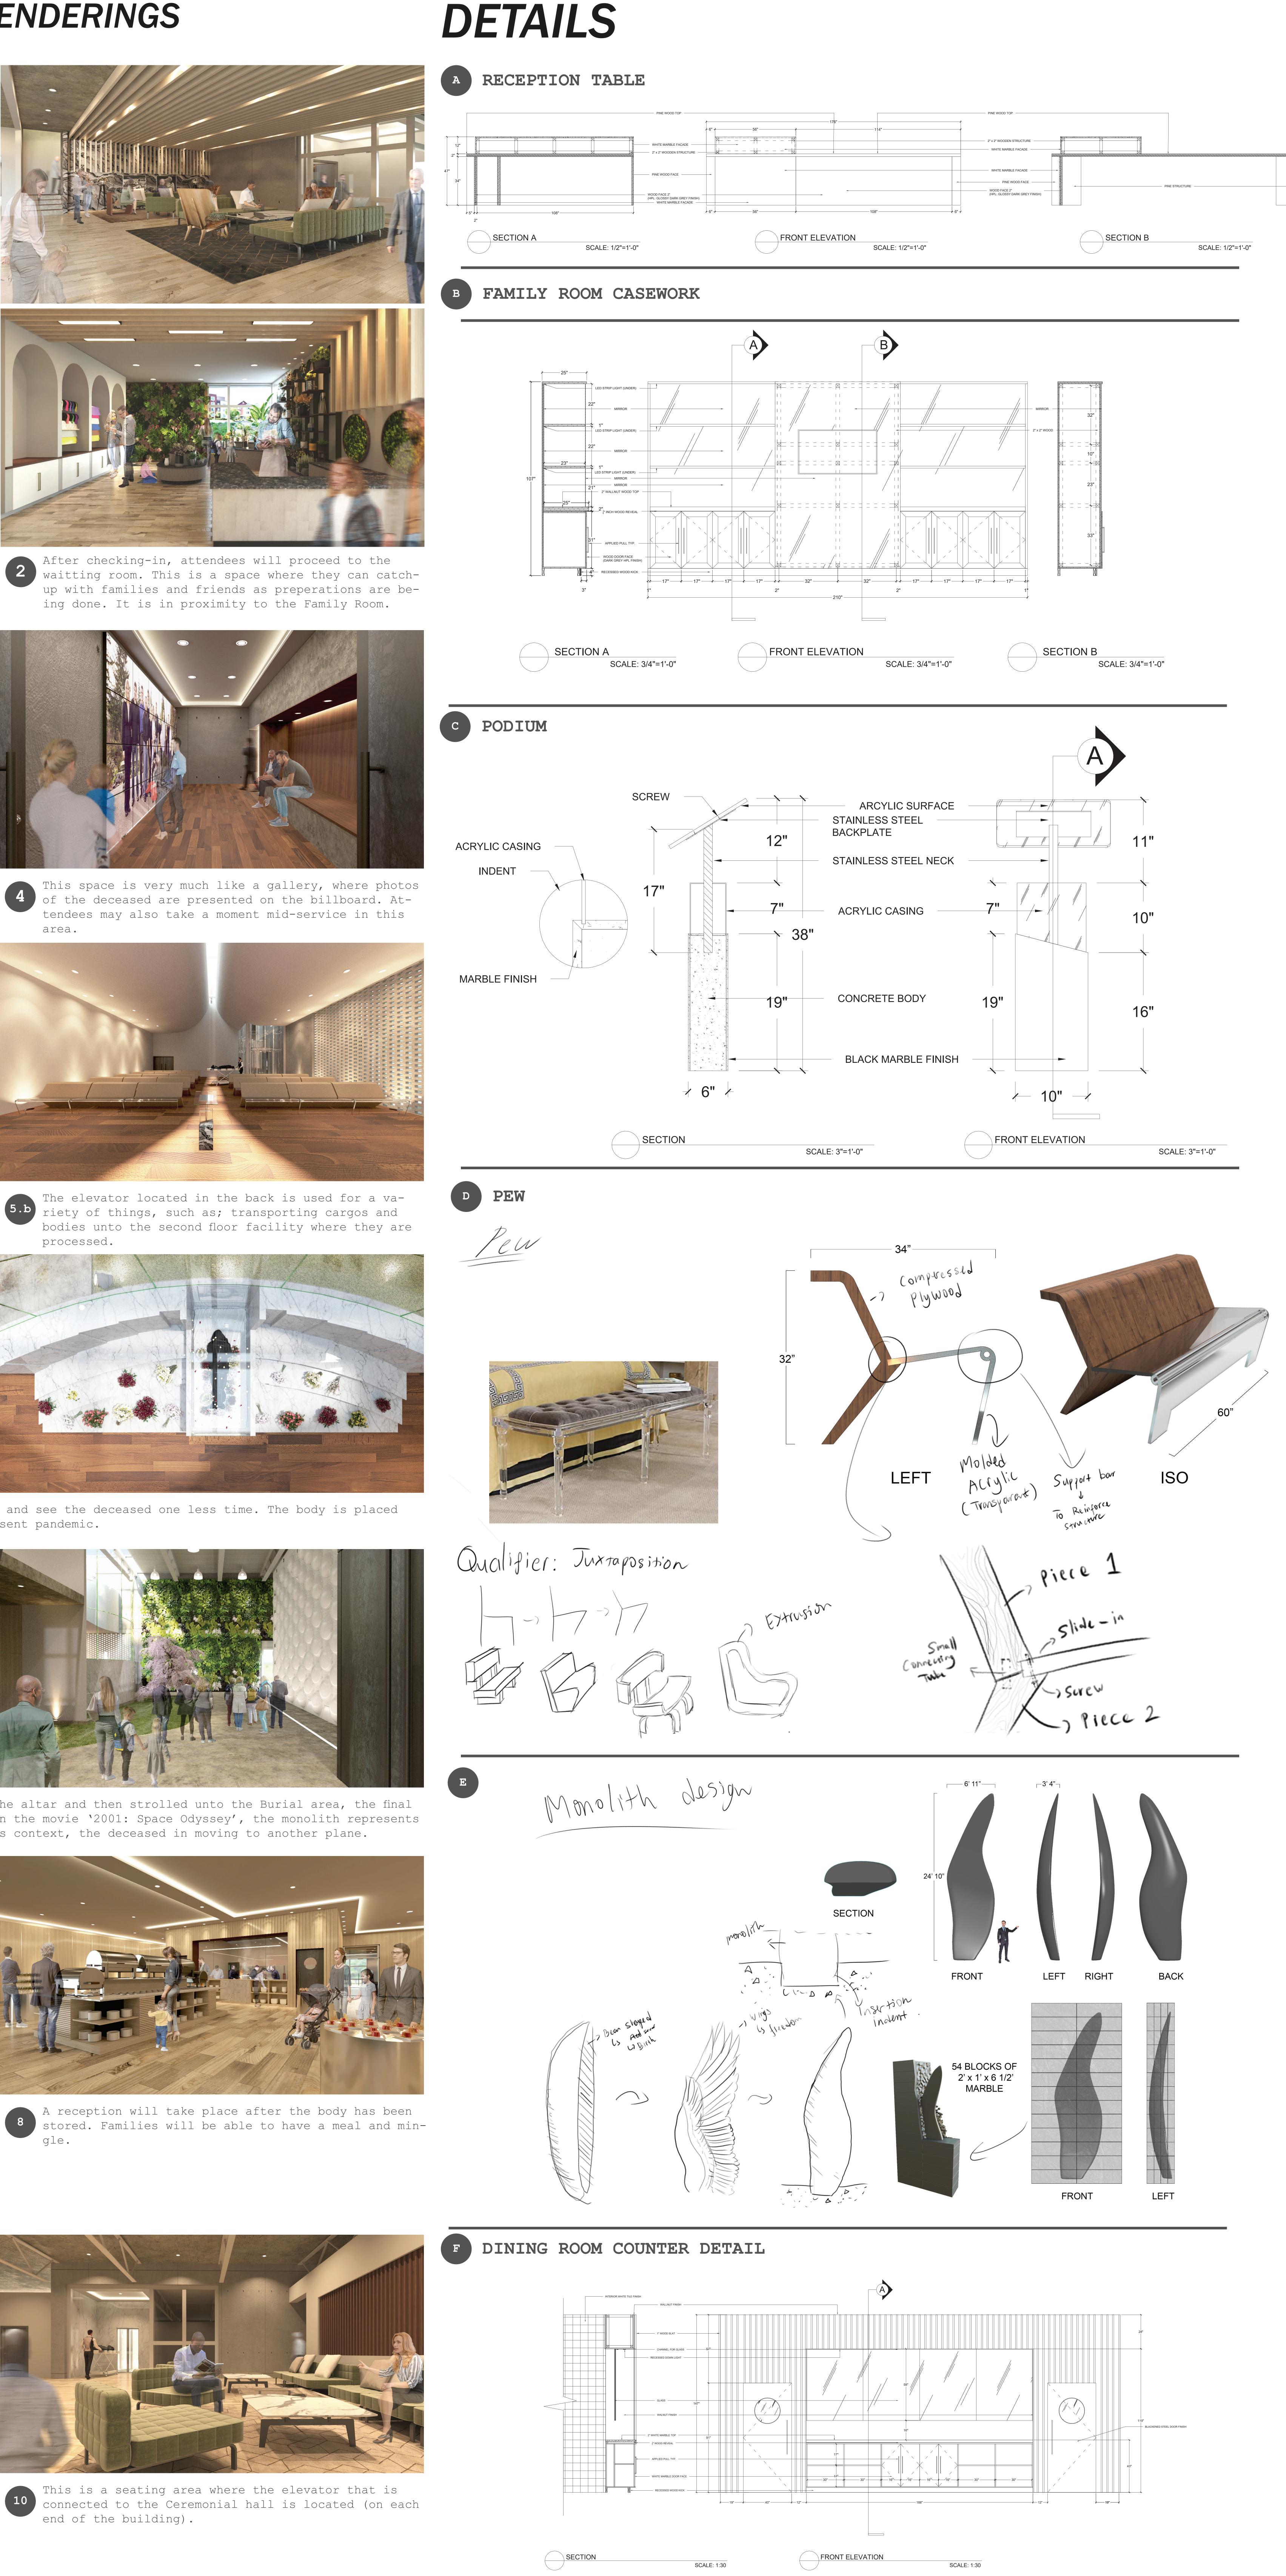






This is the Main stage, the Ceremonial Hall where the memorial service takes place. The sunlight highlights the altar, creating a mental separation between the dead and the living.




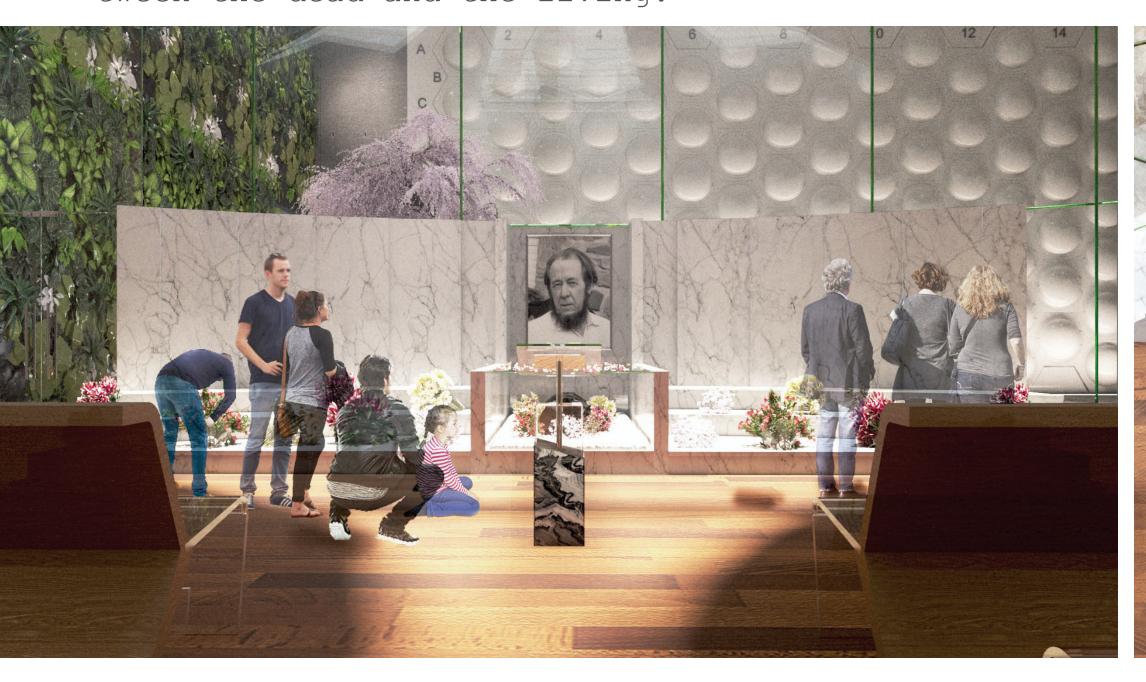



sition Cell), where it is covered in a variety of organic materials that accelerate the speed of decomposition.

SECOND FLOOR

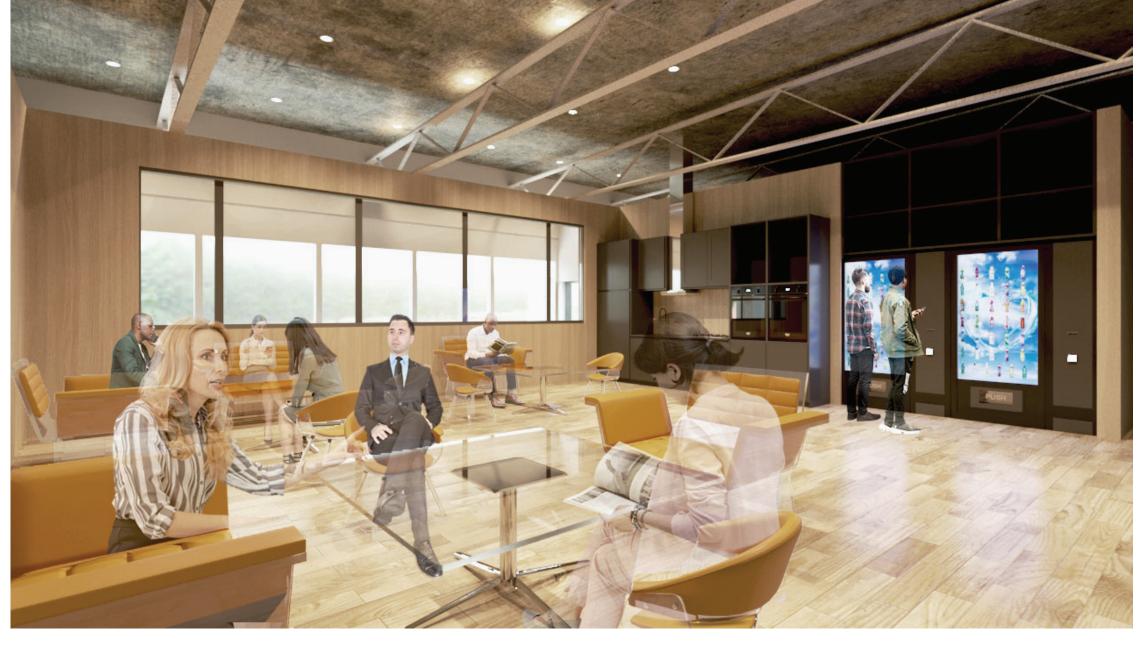

er area, and metting area are located. There is also 🛛 🚽 end of the building). an Organic compound processing room, where the decomposed bodyies are processed and packaged (If the family decides to release it).

